


## RFQ the Iron sheet truss with Wood for Jamshidi, Tukily khana and Deh Saidan Schools projects at Faryab province

<b>Announcement No: DAARTT-82/22042019</b>
<b>Background:</b> DAARTT (Danish Assistance to Afghan Rehabilitation and Technical Training) is an NGO established in Afghanistan by the Danish People's Aid (DPA) in 2003. DAARTT is specialized in construction and capacity building in all aspects of construction. DAARTT's core staff consists of experienced Afghan engineers, architects and management board. DAARTT has constructed more than 100 schools, clinics and other buildings in Afghanistan; and also enhanced the capacity of the Afghan people and public organizations.
<b>Item description and specification:</b> <p>1- امور نصب نجاری قیچی پوش در مطابقت به نقشه و مشخصات از قرار فی متر مربع.</p> <p>2- امور حلبی سازی قیچی پوش معه پی نصب ناوه های افقی، هواکش ها و دود رو ها با تمام امورات ایجابی آن از قرار فی متر مربع در مطابقت به نقشه و مشخصات.</p> <p>3- امور ساخت و نصب ناوه ها عمودی از قرار فی متر طول در مطابقت به نقشه و مشخصات.</p> <p>4- امور ساخت و نصب لب گرد پیک ها و بالای دیوارها از قرار فی متر طول در مطابقت به نقشه و مشخصات.</p>
For Further information please contact this number : +93(0)707600373
<b>Delivery point:</b> Faryab province
<b>Delivery:</b> 30 April 2019
<b>Announcement period:</b> 22.04.2019 – 28.04.2019
<b>Budget:</b> The quotation must be in Afghani Currency, including transportation and other relevant cost. قیمت ها باید به پول افغانی و شامل تمامی مصارف از قبیل ترانسپورت و غیره باشد. مالیه دولت طبق ماده 72 قانون مالیات افغانستان وضع و به حساب وزارت مالی انتقال می گردد.
<b>Quotation validation:</b> 7 days from date of submission
The Quotation Must be Sealed and Submitted to the DAARTT Head Office before the end of bidding date and must be dropped In the bidding box.
<b>DAARTT Office Address :</b> <ul style="list-style-type: none"><li>• Main office: Kabul City, 4<sup>th</sup> District, kulola pushta, Radio, across from Jalal Tower No: +93(0)791910566</li><li>• Felid office Faryab Province Mimana City, 10<sup>th</sup> District, hamat abad No: +93(0)791910567</li></ul>
<b>Note:</b> The quotation must have the announcement No, and subject, otherwise the quotation won't be considered.

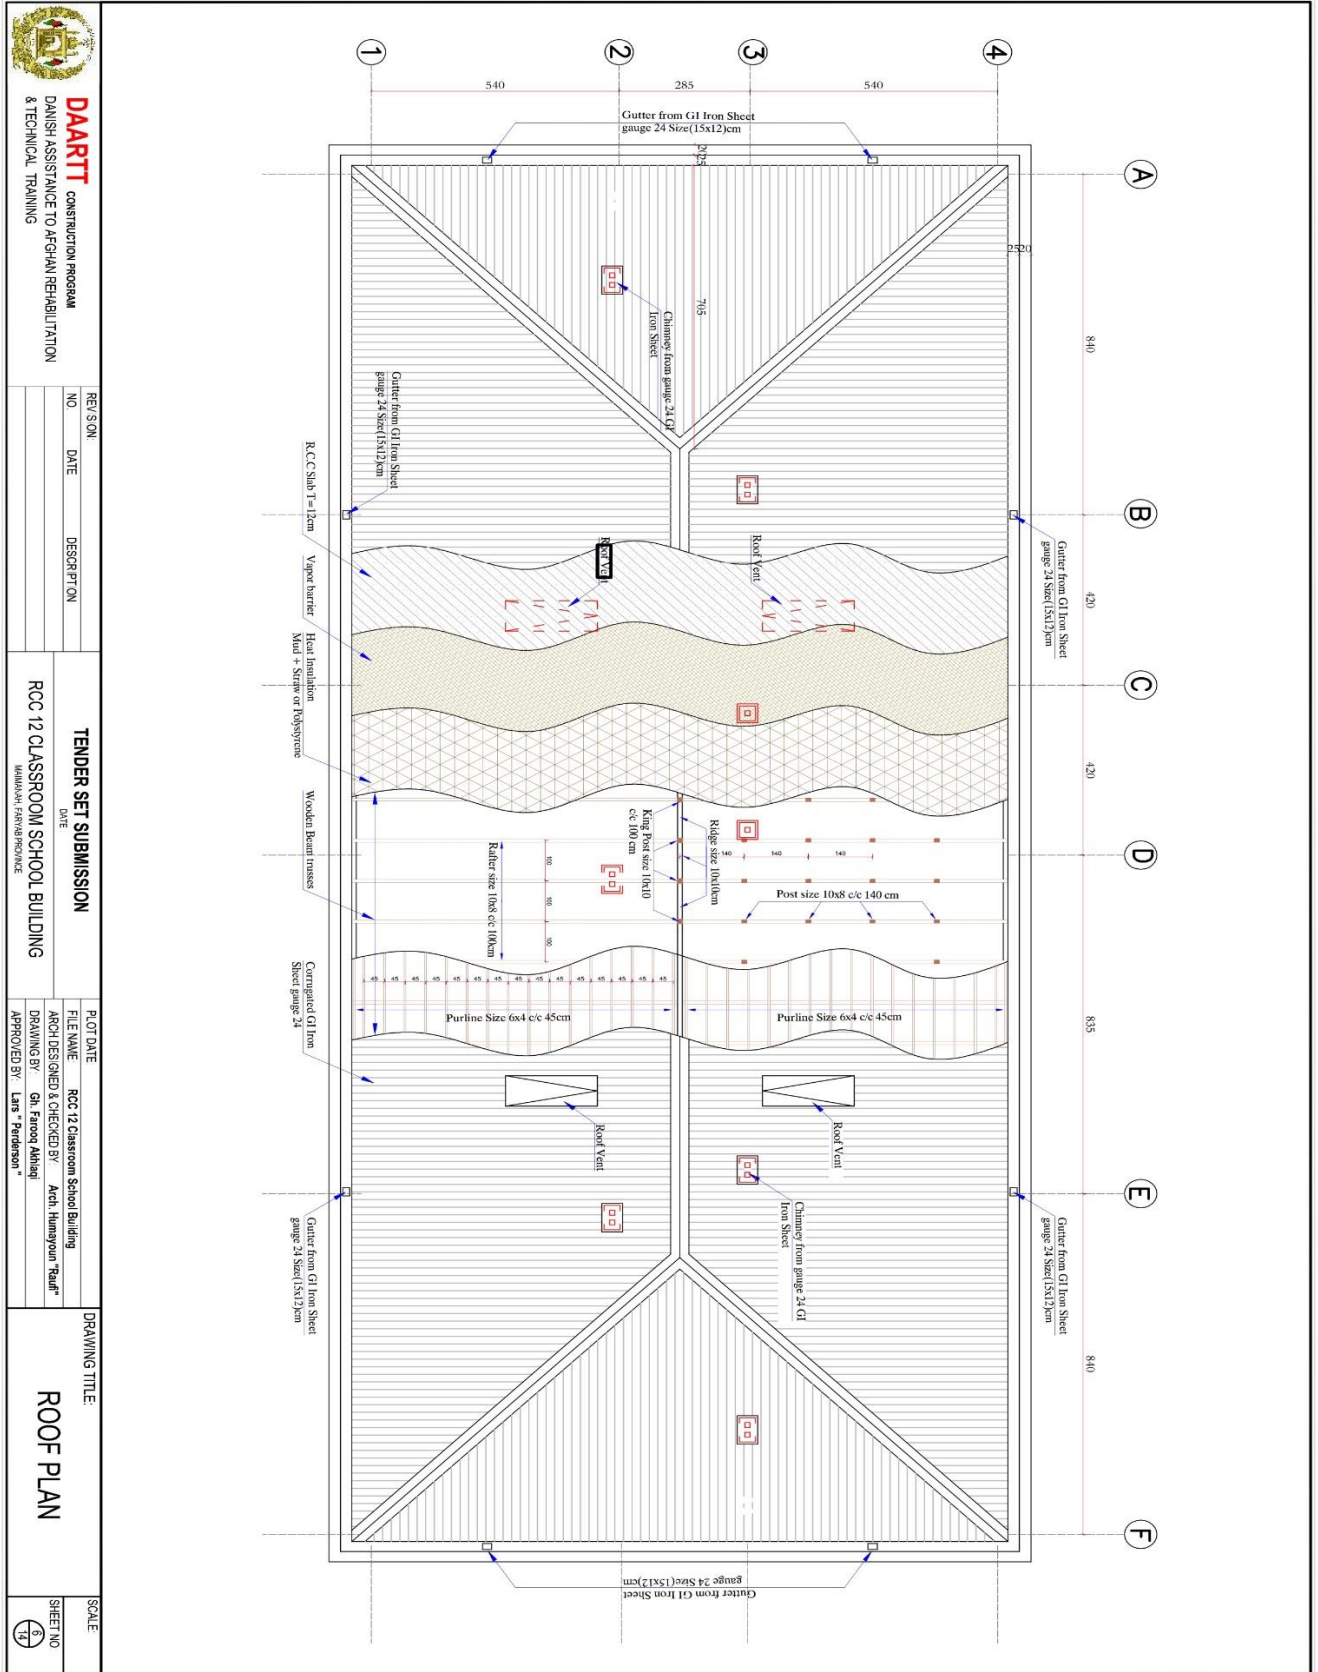

**DAARTT** CONSTRUCTION PROGRAM  
DANISH ASSISTANCE TO AFGHAN REHABILITATION  
& TECHNICAL TRAINING


REF./S/ON	NO	DATE	DESCRIPTION


**TENDER SET SUBMISSION**  
DATE  
**RCC 12 CLASSROOM SCHOOL BUILDING**  
MATERIALS PROVIDED

FILE NAME	ARCHITECT	DESIGNED & CHECKED BY
RCC 12 Classroom School Building	Arch. Hamayun "Badi"	Arch. Hamayun "Badi"
DRAWING BY	DR.	APPROVED BY
Arch. Farooq Akbari	Arch. Farooq Akbari	Arch. Farooq Akbari

**DRAWING TITLE:**  
**ROOF PLAN**

SCALE	SHEET NO
	6/14

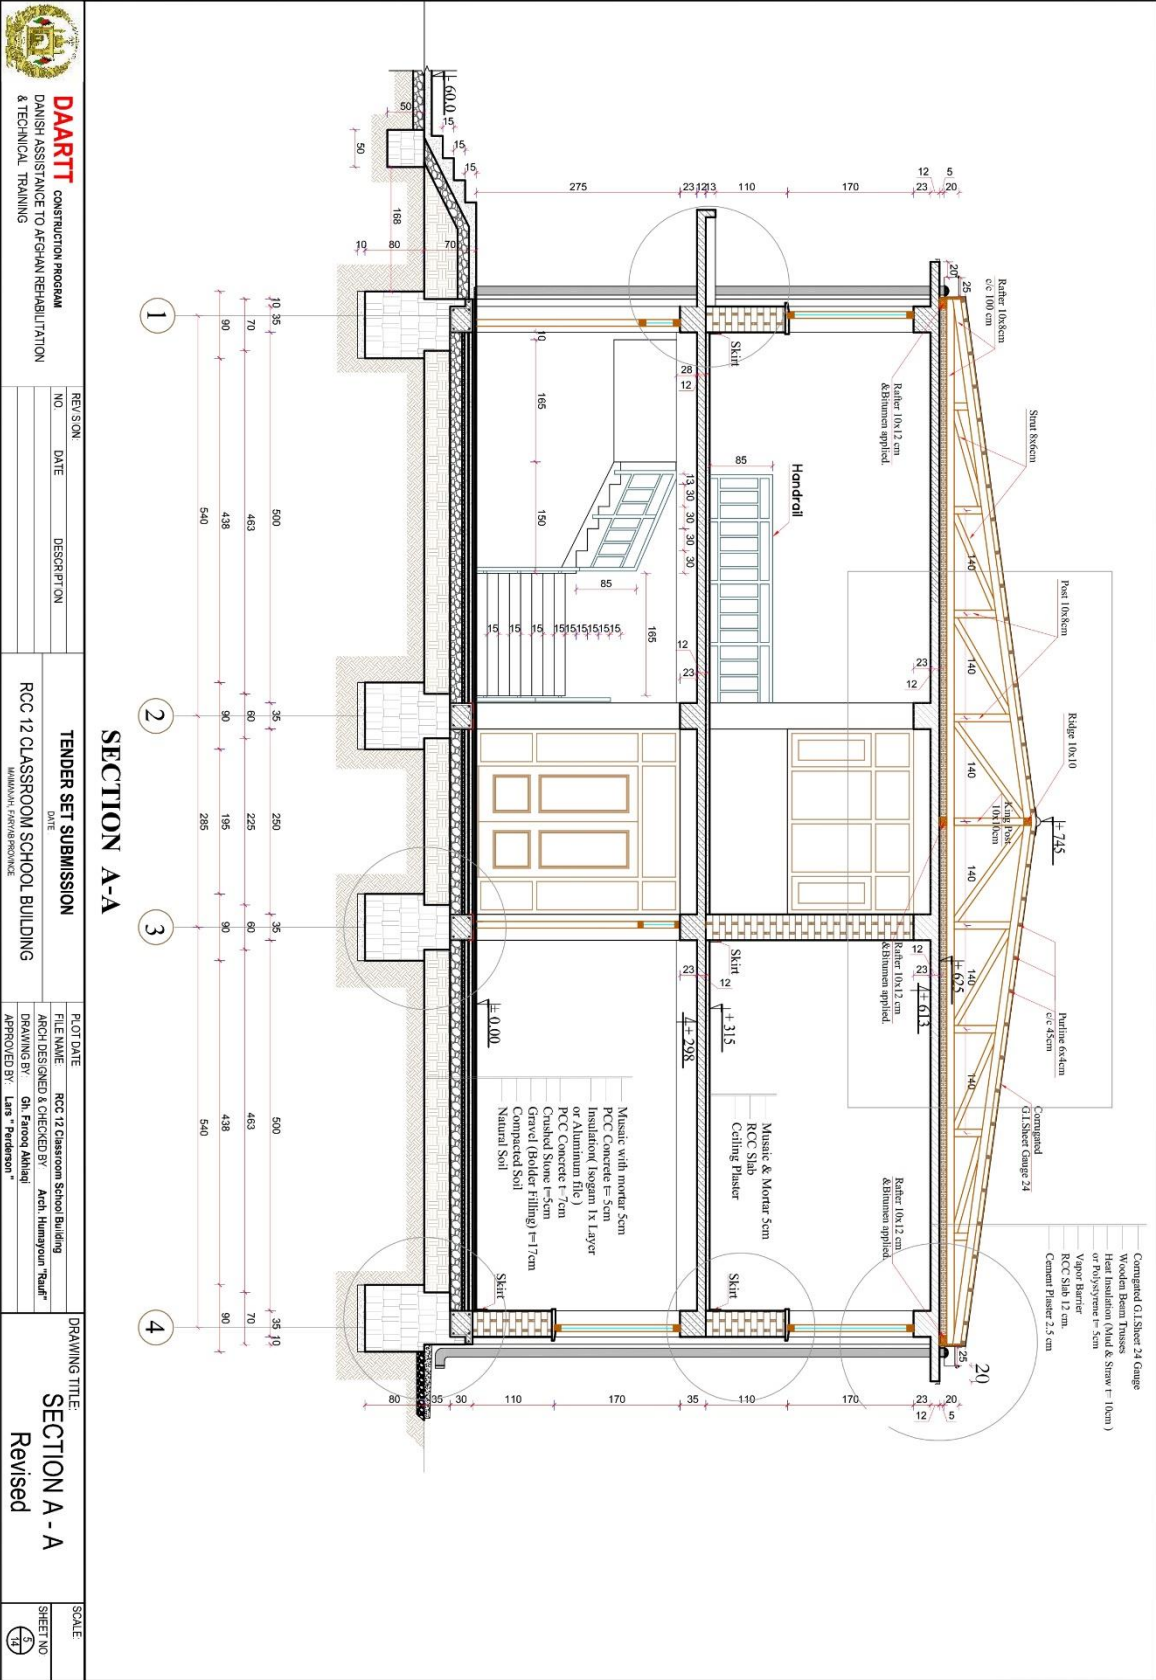

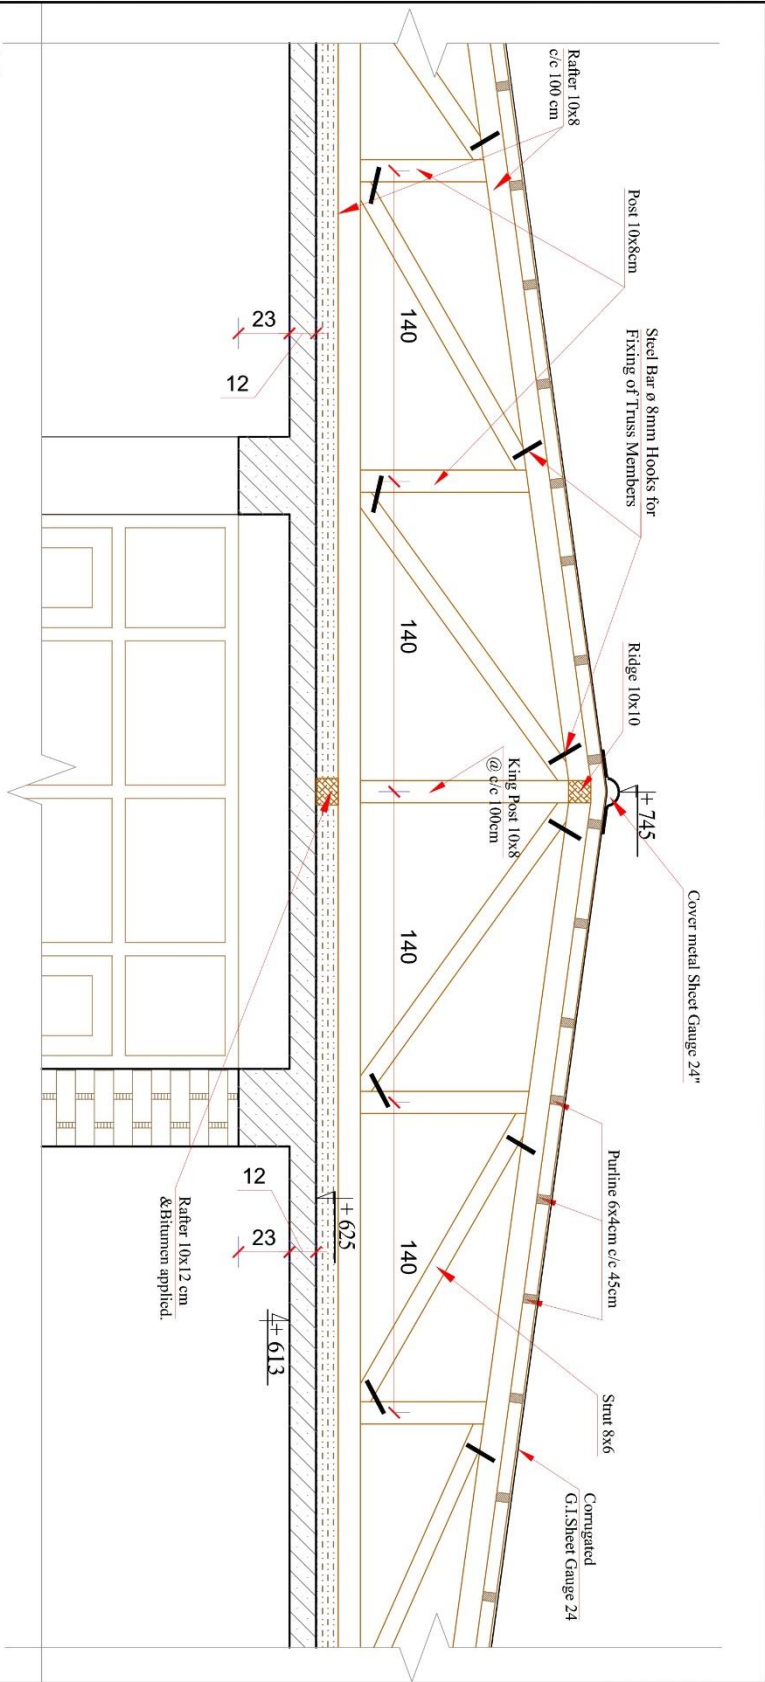

Note:-

- 1- Please Used steel bar  $\phi$  8mm Hooks for fixing of Trusses Members.
- 2- Please Used Steel bar  $\phi$  8mm out of Concrete Slab for Fixing of Trusses .



**DAARTT** CONSTRUCTION PROGRAM  
DANISH ASSISTANCE TO AFGHAN REHABILITATION & TECHNICAL TRAINING

REV. NO.	DATE	DESCRIPTION


**TENDER SET SUBMISSION**  
DATE: \_\_\_\_\_  
RCC 12 CLASSROOM SCHOOL BUILDING  
MUMBAHI PROVINCE

FILE NAME	ARCH DESIGNED & CHECKED BY	DRAWING BY	APPROVED BY
RCC 12 Classroom School Building	Arch. Humayun "Rauf"	Dr. Farooq Akhlagi	Lars "Parderson"

DRAWING TITLE:  
**TRUSSES DETAIL**

SCALE:	SHEET NO.
	14



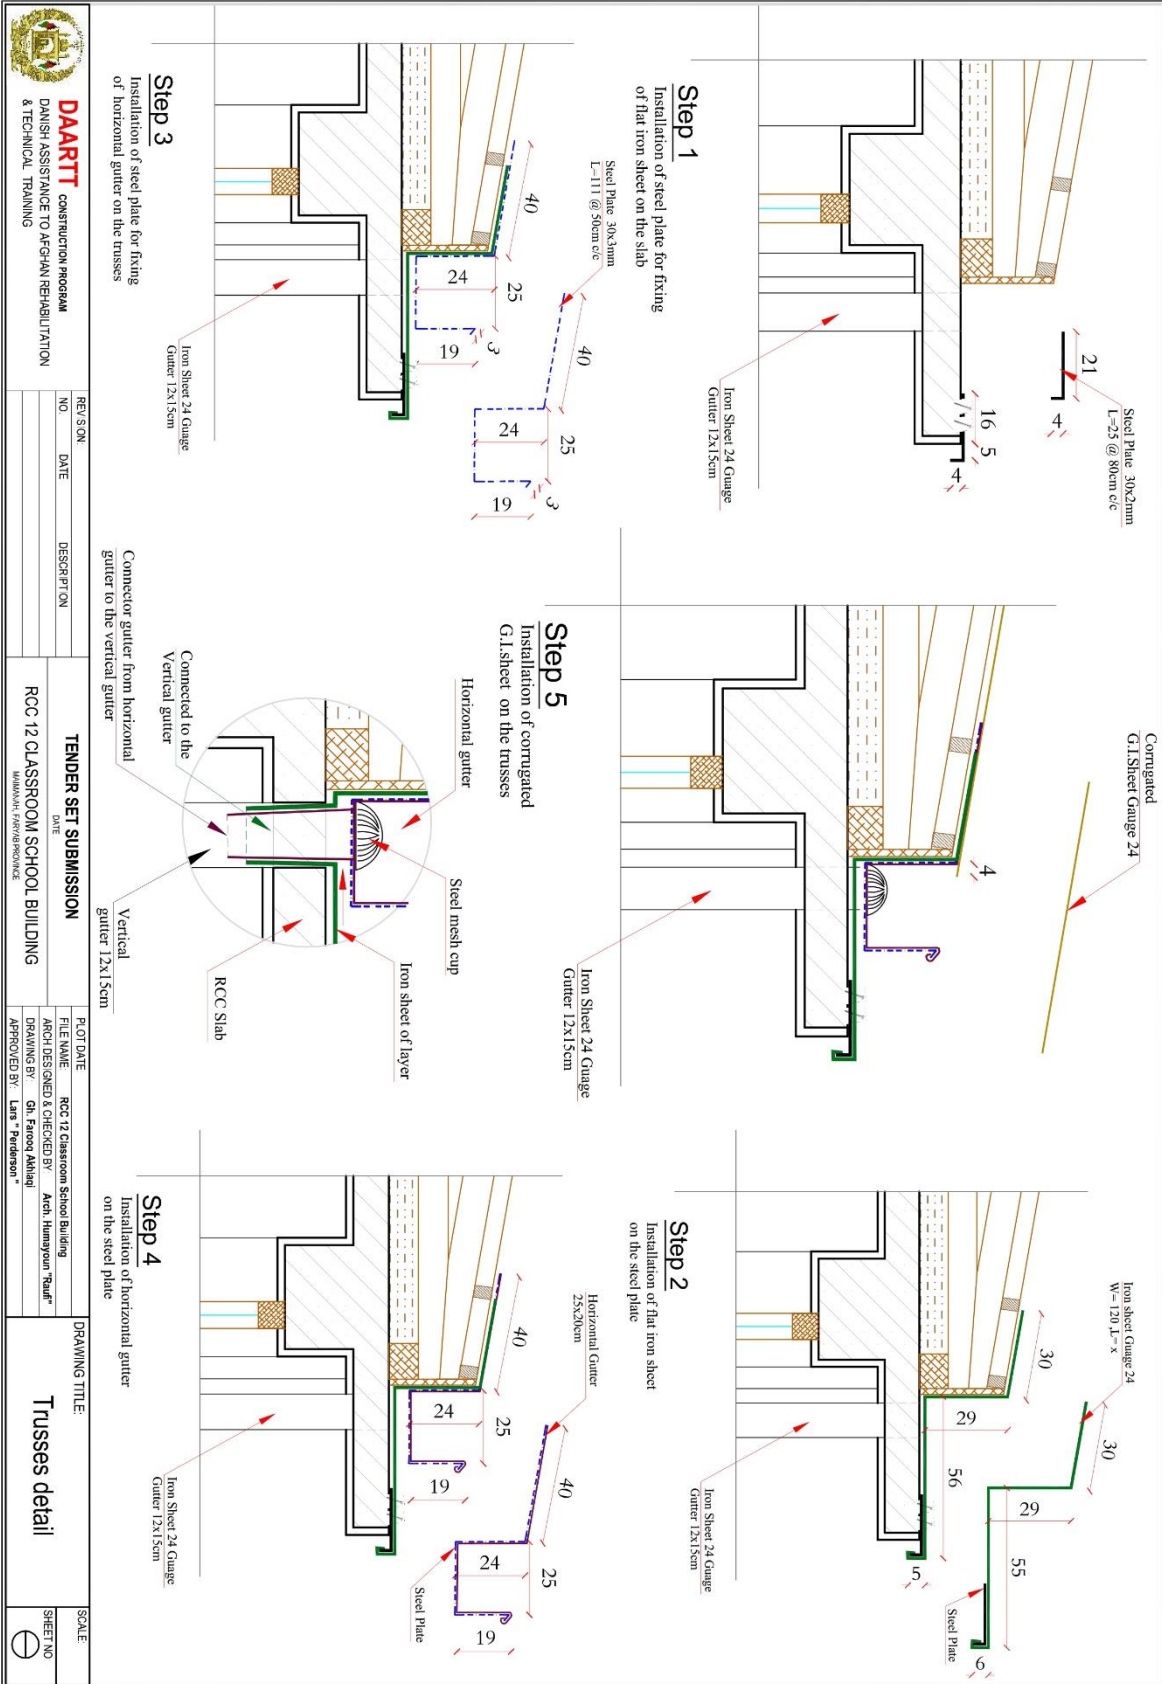

**DAARTT** CONSTRUCTION PROGRAM  
DANISH ASSISTANCE TO AFGHAN REHABILITATION & TECHNICAL TRAINING

REV. NO.	DATE	DESCRIPTION
NO.		

**TENDER SET SUBMISSION**


DATE

**RCC 12 CLASSROOM SCHOOL BUILDING**

MUMBAHI, FAYZABAD PROVINCE

FILE NAME	FILE NAME
RCC 12 Classroom School Building	RCC 12 Classroom School Building
ARCHITECT DESIGNED & CHECKED BY: Arch. Humayun "Rauf"	ARCHITECT DESIGNED & CHECKED BY: Arch. Humayun "Rauf"
DRAWING BY: Gh. Farooq Akhlagi	DRAWING BY: Gh. Farooq Akhlagi
APPROVED BY: Lars "Penderson"	APPROVED BY: Lars "Penderson"

DRAWING TITLE:	SCALE:
Trusses detail	

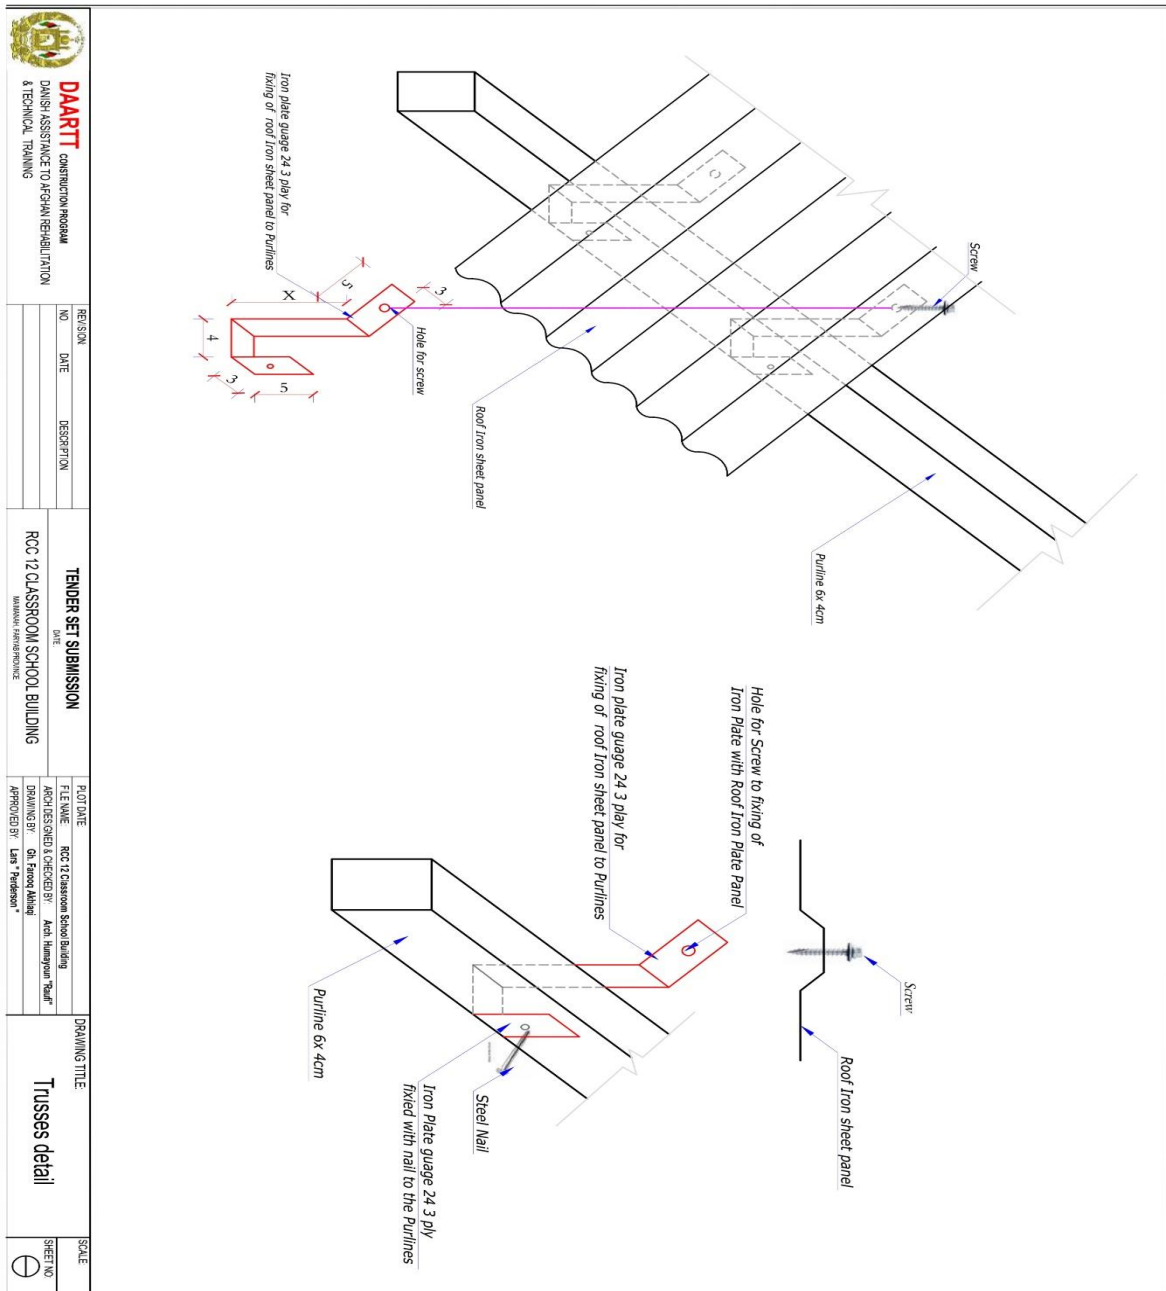

**DAARTT** CONSTRUCTION PROGRAM  
DANISH ASSISTANCE TO AFGHAN REHABILITATION  
& TECHNICAL TRAINING

NO.	DATE	DESCRIPTION

**TENDER SET SUBMISSION**  
DATE: \_\_\_\_\_  
**RCC 12 CLASSROOM SCHOOL BUILDING**  
DRAWING NO: \_\_\_\_\_

FOOT DATE	FILE NAME	RCC 12 Classroom School Building
APPROVED BY	DESIGNED BY	Arch. Hameez Khan

DRAWING TITLE: **Trusses detail**  
SCALE: \_\_\_\_\_  
SHEET NO: \_\_\_\_\_

Note:-

The above drawings are as sample, may be the roofing type and the details for our other projects not the same, for example instead of wooden purline will be used wooden boards.