



01 GATE PLAN

SCALE:1:25

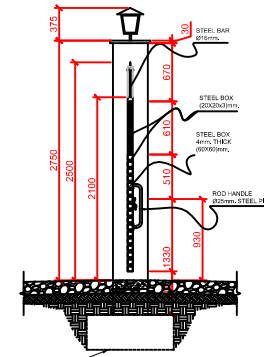


02 SECTION A

SCALE:1:25

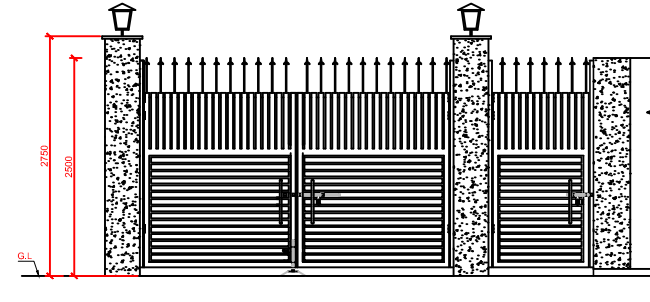


03 ELEVATION A

SCALE:1:25

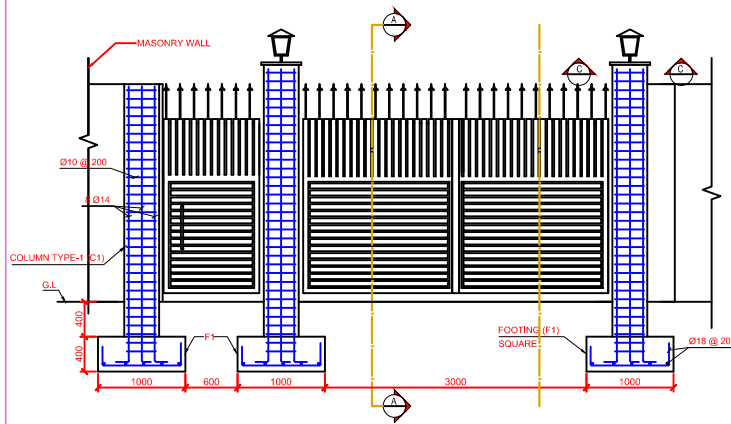


04 SECTION B

SCALE:1:25

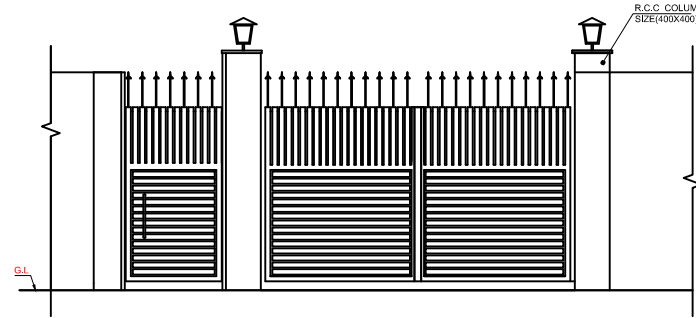

05 ELEVATION B

 

SCALE:1:25



06 SECTION C

SCALE:1:15

FOOTING SCHEDULE				
TYPE	FOOTING SIZE			FOOTING REINFORCING
	LENGTH	WIDTH	THICKNESS	
F1	1000	1000	400	Ø18 @ 200 E.W

 <b>Islamic Republic of Afghanistan</b>  <b>MINISTRY OF AGRICULTURE, IRRIGATION AND LIVESTOCK</b>	Project Title:	AFGHANISTAN AGRICULTURE INPUTS PROJECT (AAIP) FALAHAT AGRICULTURAL FARM, HERAT-AFGHANISTAN	Designed by:	Mahbobullah Bahadur	Drawing Code:		Approved by:	
			Drawn by:	Farhad Haibat	Sheet #	134	Scale:	AS SHOWN
			Reviewed by:	Shaikh Ahmad Matin	Total Sheets	142	Drawing Name	Date
							MAIN DOOR	Nov 21, 2015