

GROUND FLOOR PLAN




Surveyed By: Mohammad Azim Naqibullah
 Designed By: Nazar Mohammad Wahidi
 Reviewed By: Nazar Mohammad Wahidi
 Verified By: Mohammad Ashraf Niazi
 Approved By: Jing Song

Project Title
 Construction of Youth Learning
 Center, Diakundi

GROUND FLOOR
 PLAN

Sheet No **1**
 Scale As Shown
 Date 4/4/2020

United Nations High Commissioner
 for Refugees (UNHCR)

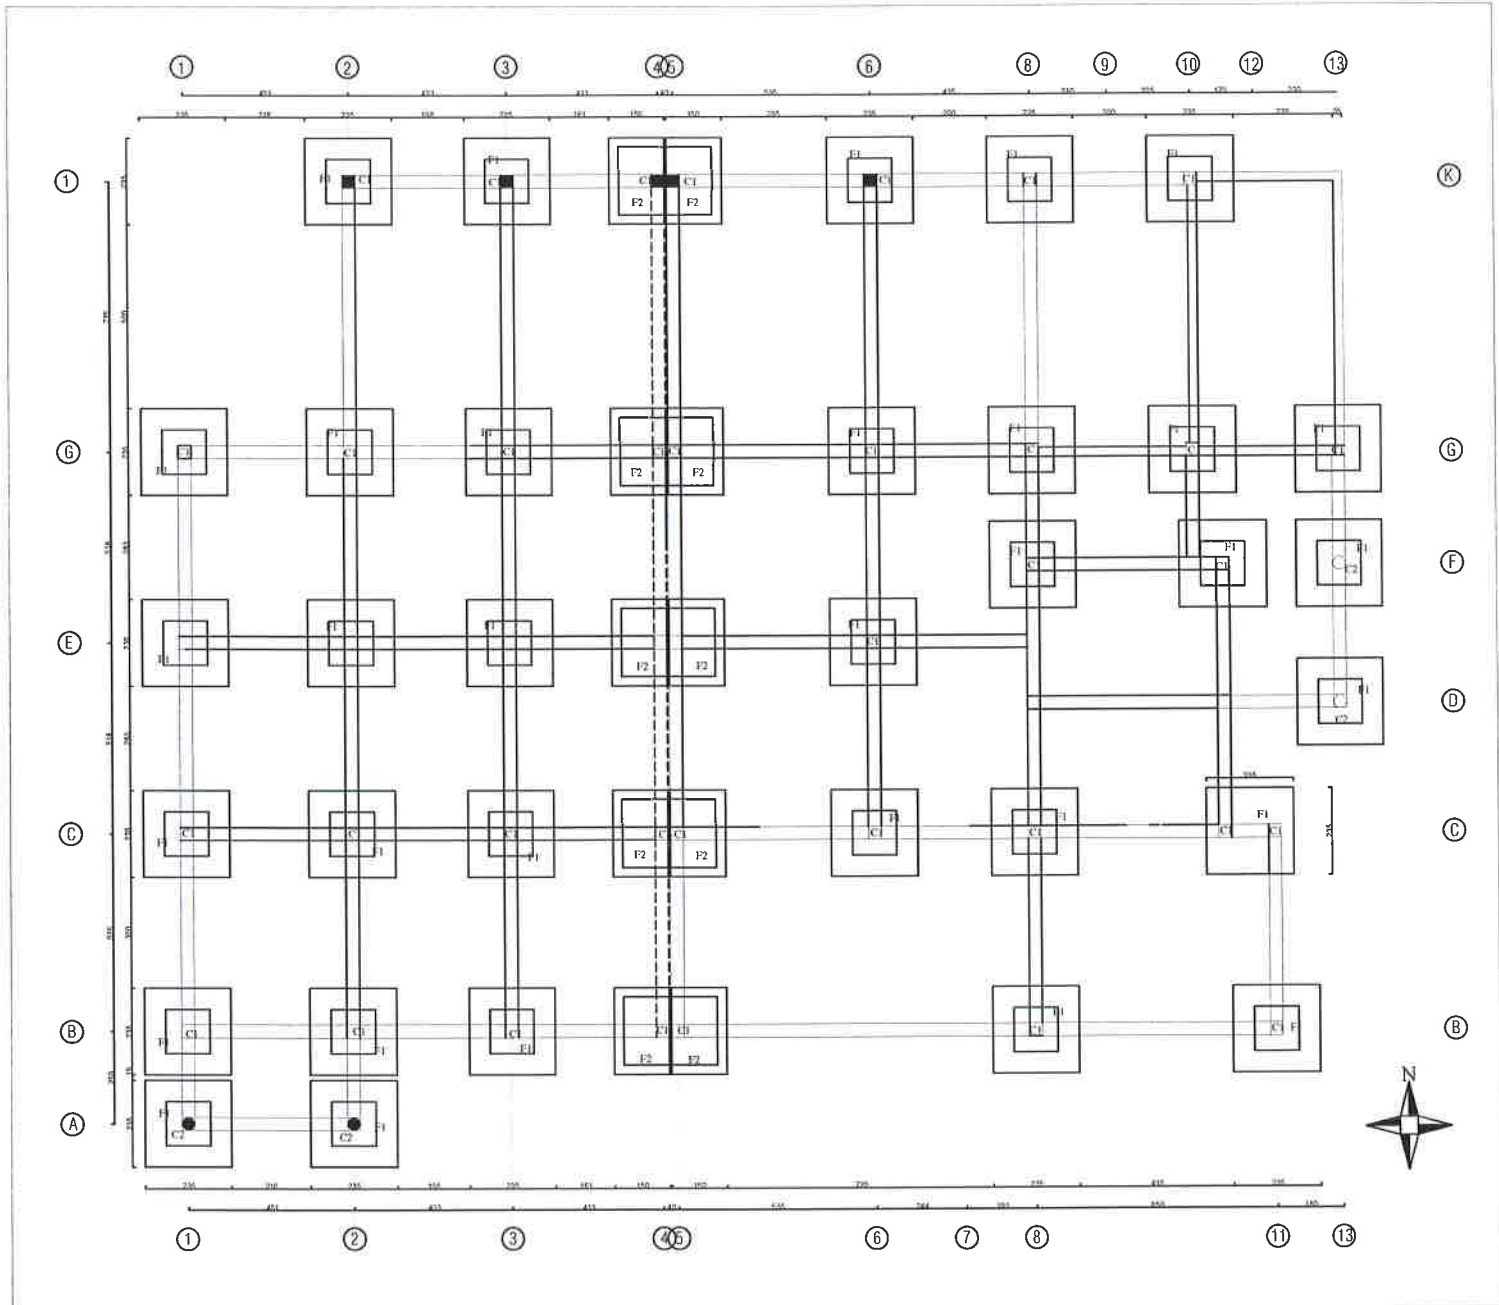


Surveyed By: Mohammad Azim Naqibullah
 Designed By: Nazar Mohammad Wahidi
 Reviewed By: Nazar Mohammad Wahidi
 Verified By: Mohammad Ashraf Niazi
 Approved By: Jing Song

Project Title
 Construction of Youth Learning
 Center, Diakundi

FOUNDATION
 PLAN

Sheet No **2**
 Scale As Shown
 Date 4/4/2020

United Nations High Commissioner
 for Refugees (UNHCR)

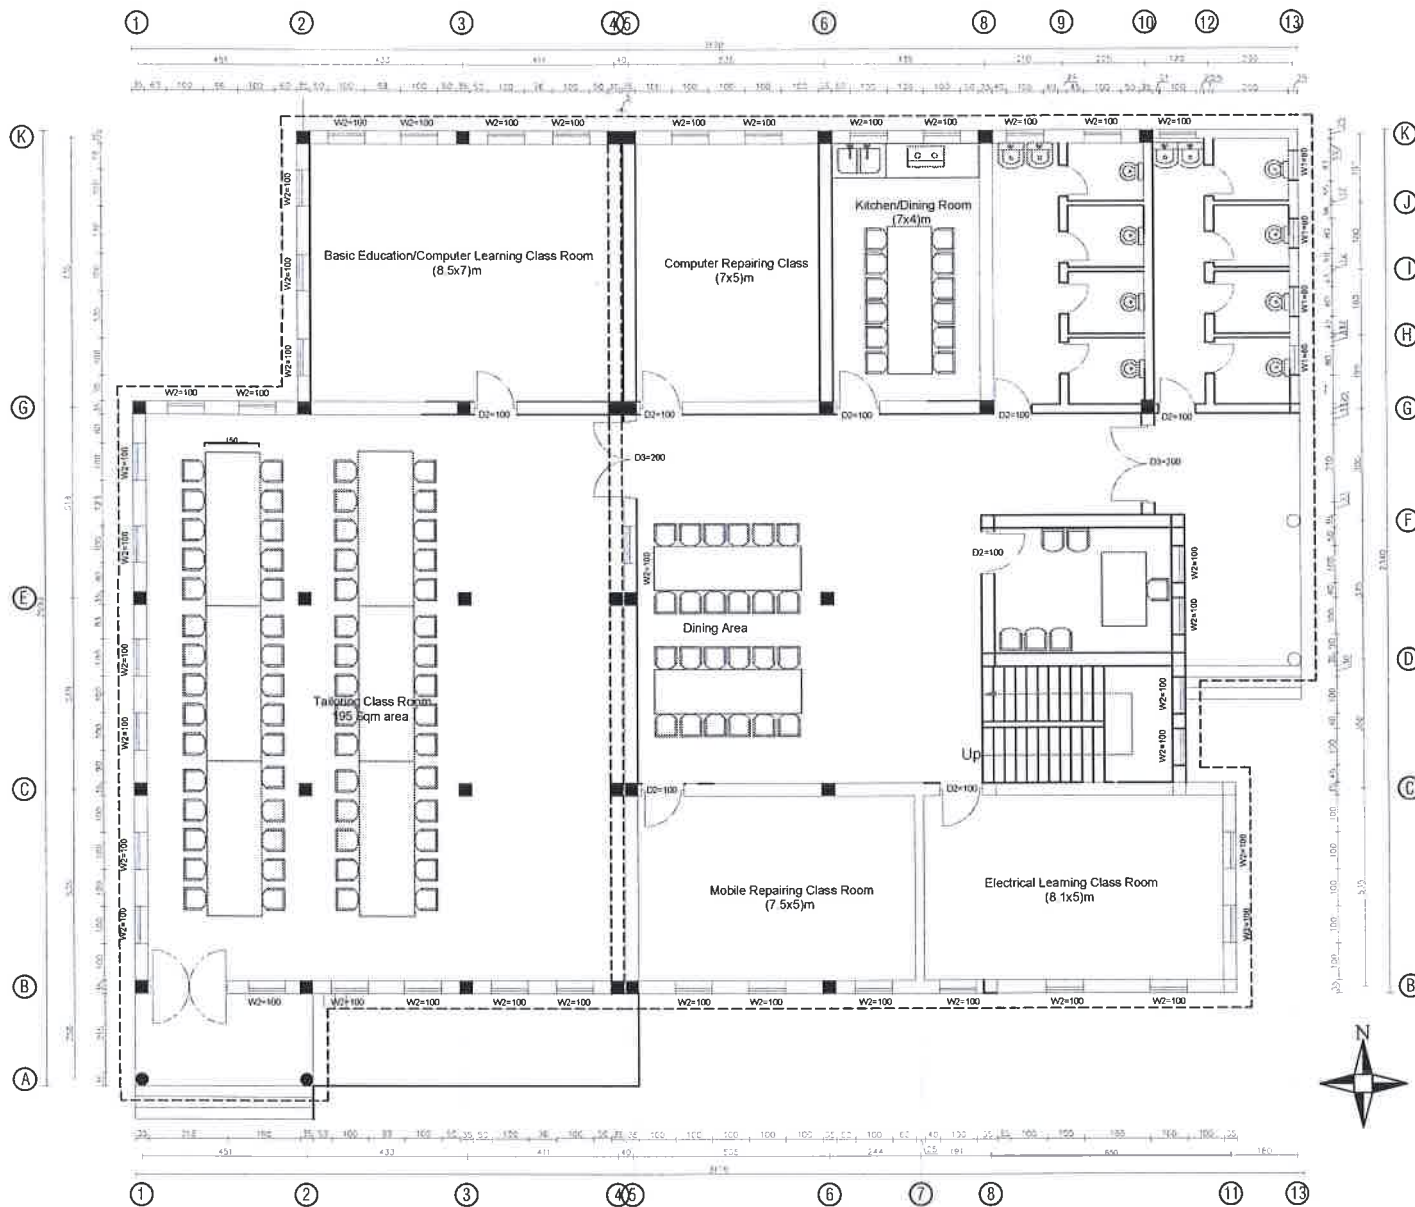

GROUND FLOOR PLAN




Surveyed By: Mohammad Azim Naqibullah
 Designed By: Nazar Mohammad Wahidi
 Reviewed By: Nazar Mohammad Wahidi
 Verified By: Mohammad Ashraf Niazi
 Approved By: Jing Song

Project Title
 Construction of Youth Learning
 Center, Diakundi

PLUMBING PLAN

Sheet No **3**
 Scale As Shown
 Date 4/4/2020

United Nations High Commissioner
for Refugees (UNHCR)

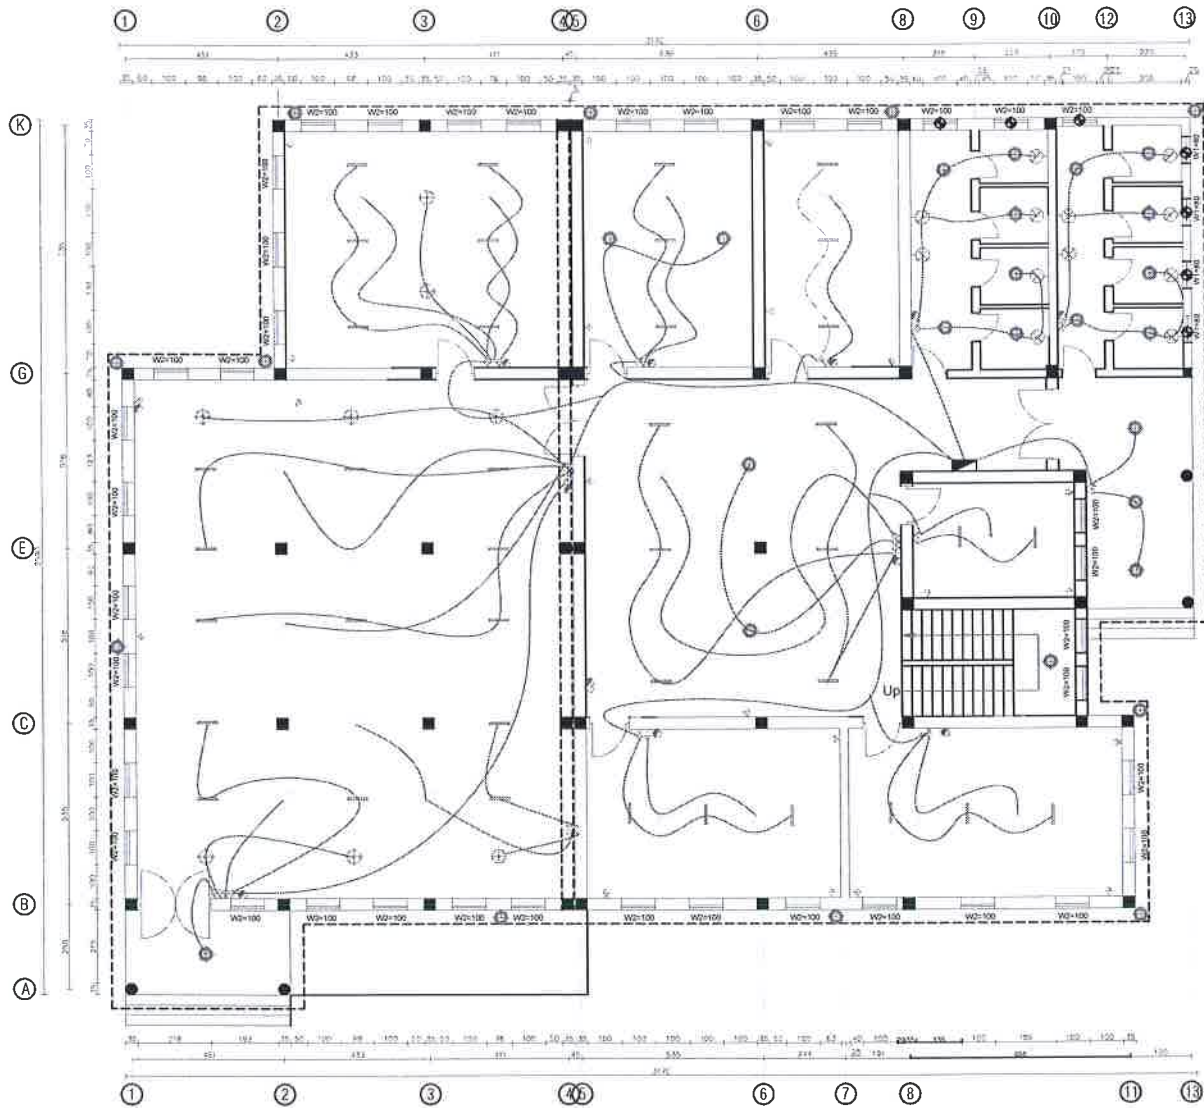

- Mixer Box
- Switch Board
- General Light Point
- 240V Light Point
- Low voltage Down Light Point
- Wall Light Point
- Single Fluorescent Point
- Double Fluorescent Point
- Single GPO
- Double GPO
- Single Weather proof GPO
- Double Weather proof GPO
- Ducted Heating Point
- Ducted Cooling Point
- Ceiling Fan
- Exhaust Fan




Surveyed By: Mohammad Azim Naqibullah
 Designed By: Nazar Mohammad Wahidi
 Reviewed By: Nazar Mohammad Wahidi
 Verified By: Mohammad Ashraf Niazi
 Approved By: Jing Song


Project Title
 Construction of Youth Learning
 Center, Diakundi

Electrical Plan
 Sheet No **4**
 Scale As Shown
 Date 4/4/2020

United Nations High Commissioner
 for Refugees (UNHCR)

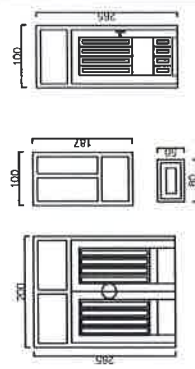



① EAST ELEVATION

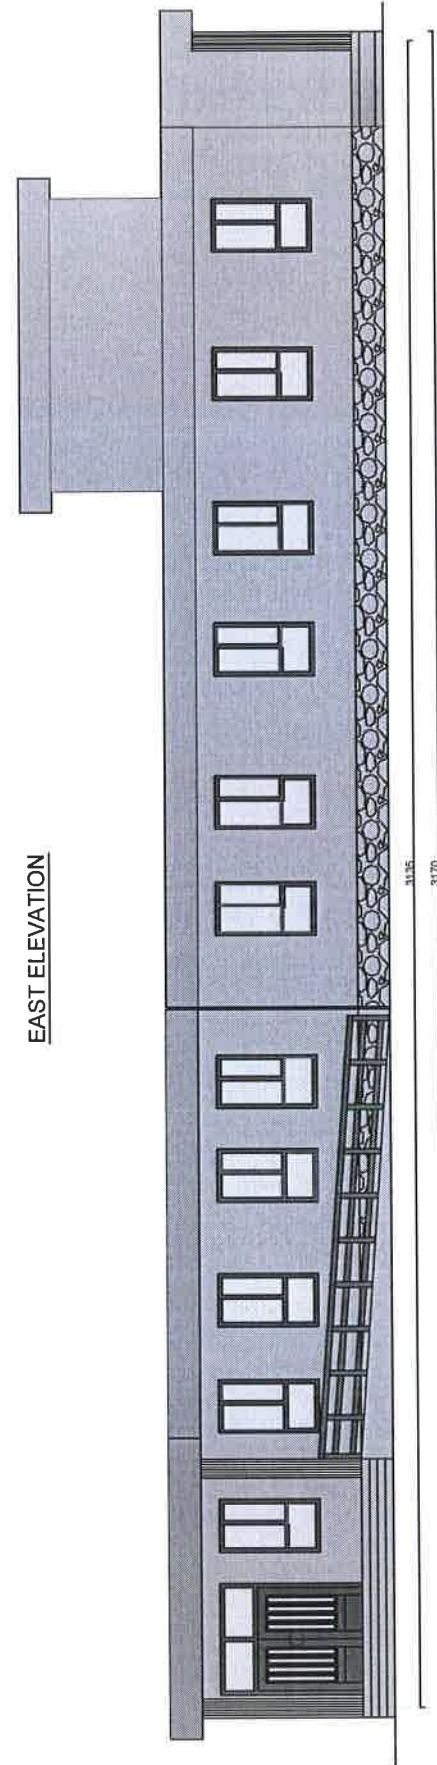


NORTH ELEVATION


Surveyed By:	Mohammad Azim Naqibullah	<div>Project Title</div> <div>Construction of Youth Learning Center, Diakundi</div> <div>ELEVATIONS</div>	Sheet No	5	<div>United Nations High Commissioner for Refugees (UNHCR)</div>
Designed By:	Nazar Mohammad Wahidi		Scale	As Shown	
Reviewed By:	Nazar Mohammad Wahidi		Date	4/4/2020	
Verified By:	Mohammad Ashraf Niazi				
Approved By:	Jing Song				

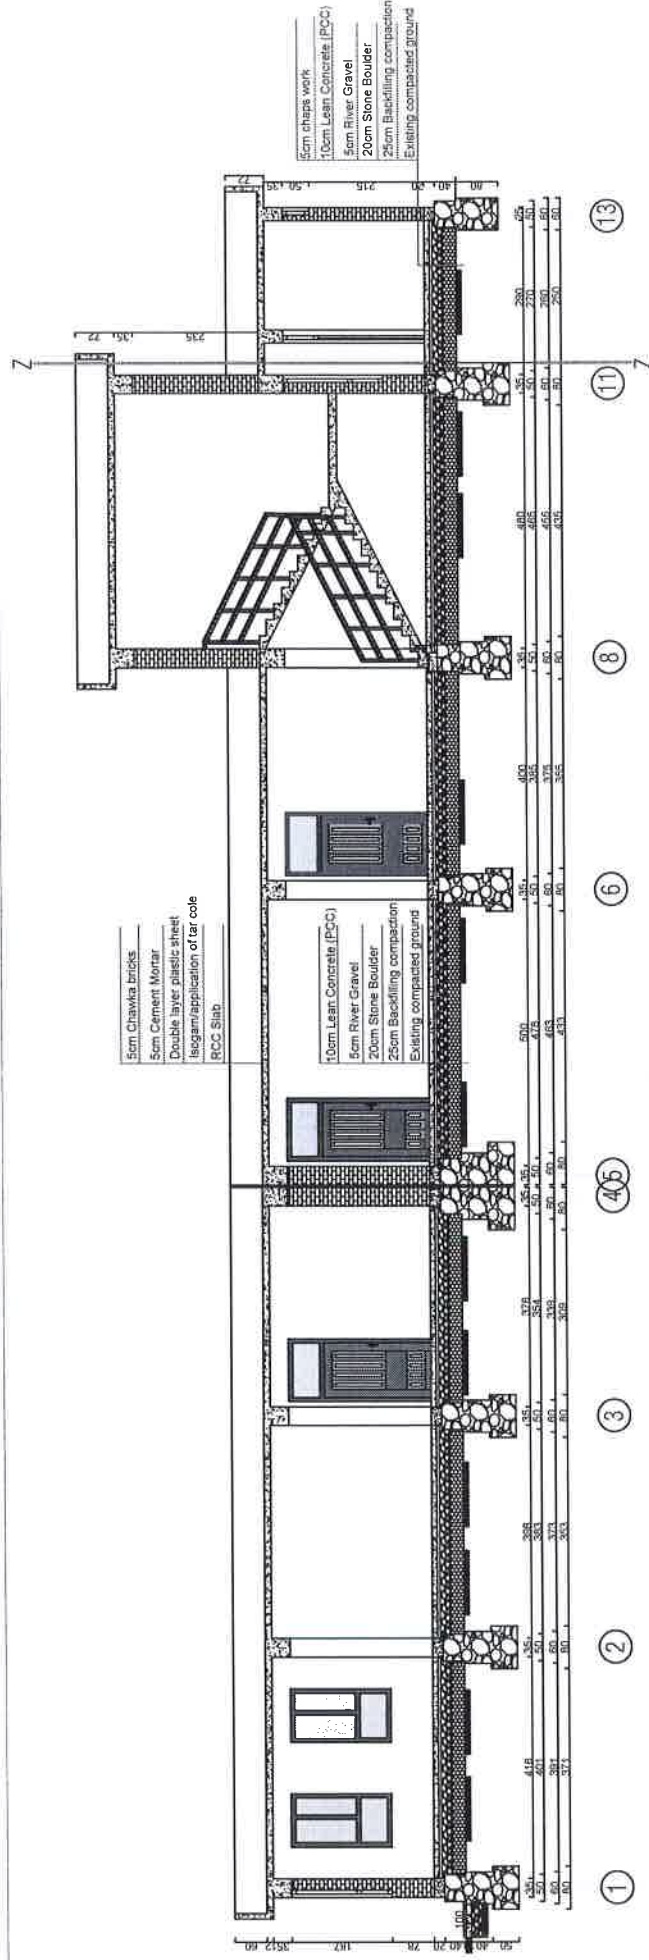


 UNHCR The UN Refugee Agency	Surveyed By:	Mohammad Azim Naqibullah	Project Title	SECTION A-A	Sheet No	6	United Nations High Commissioner for Refugees (UNHCR)
	Designed By:	Nazar Mohammad Wahidi			Scale	As Shown	
	Reviewed By:	Nazar Mohammad Wahidi			Date	4/4/2020	
	Verified By:	Mohammad Ashraf Niazi					
	Approved By:	Jing Song					
Construction of Youth Learning Center, Diakundi							


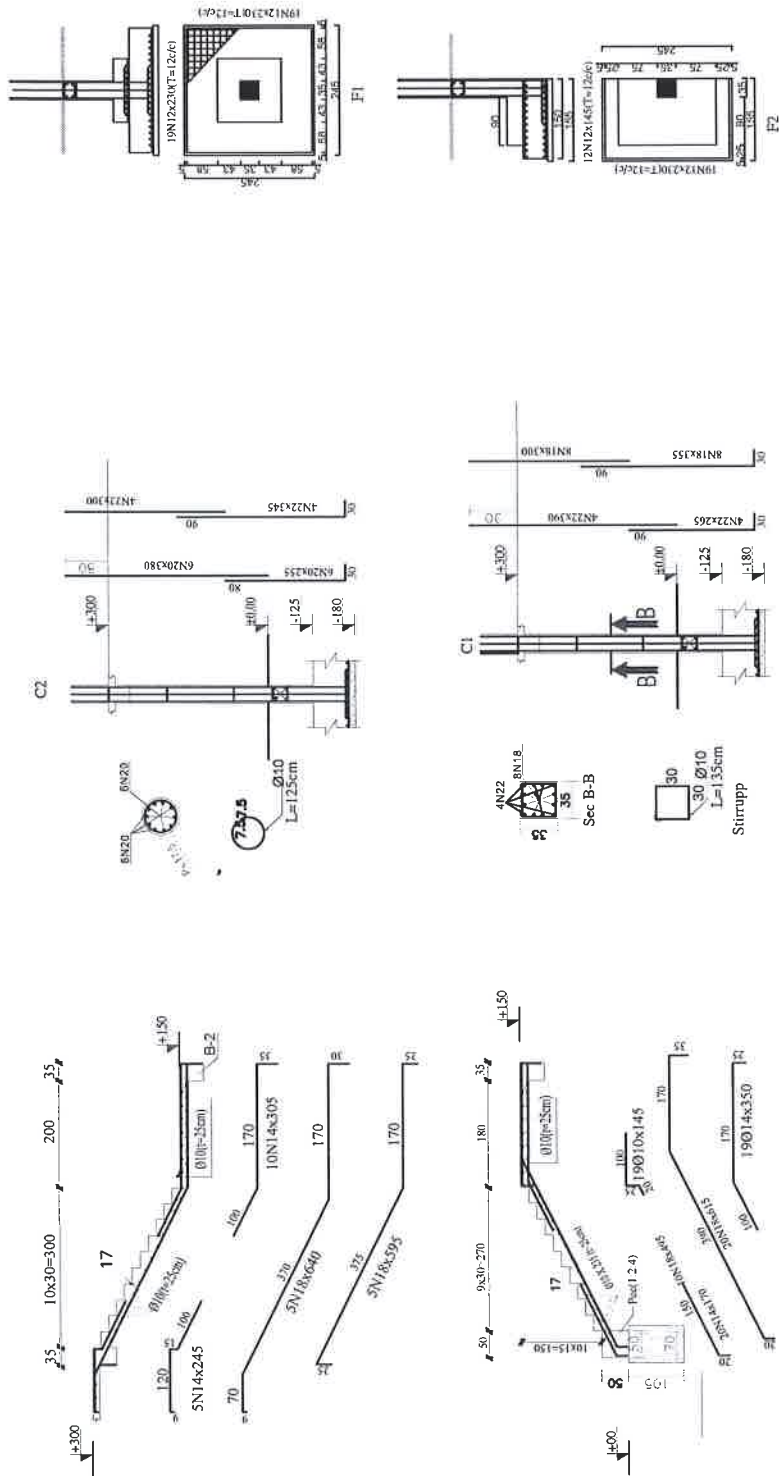



SECTION A-A



 UNHCR The UN Refugee Agency	Surveyed By:	Mohammad Azim Naqibullah	Project Title	SECTION A-A	Sheet No	7
	Designed By:	Nazar Mohammad Wahidi			Scale	As Shown
	Reviewed By:	Nazar Mohammad Wahidi	Construction of Youth Learning Center, Diakundi		Date	4/4/2020
	Verified By:	Mohammad Ashraf Niazi				
	Approved By:	Jing Song				

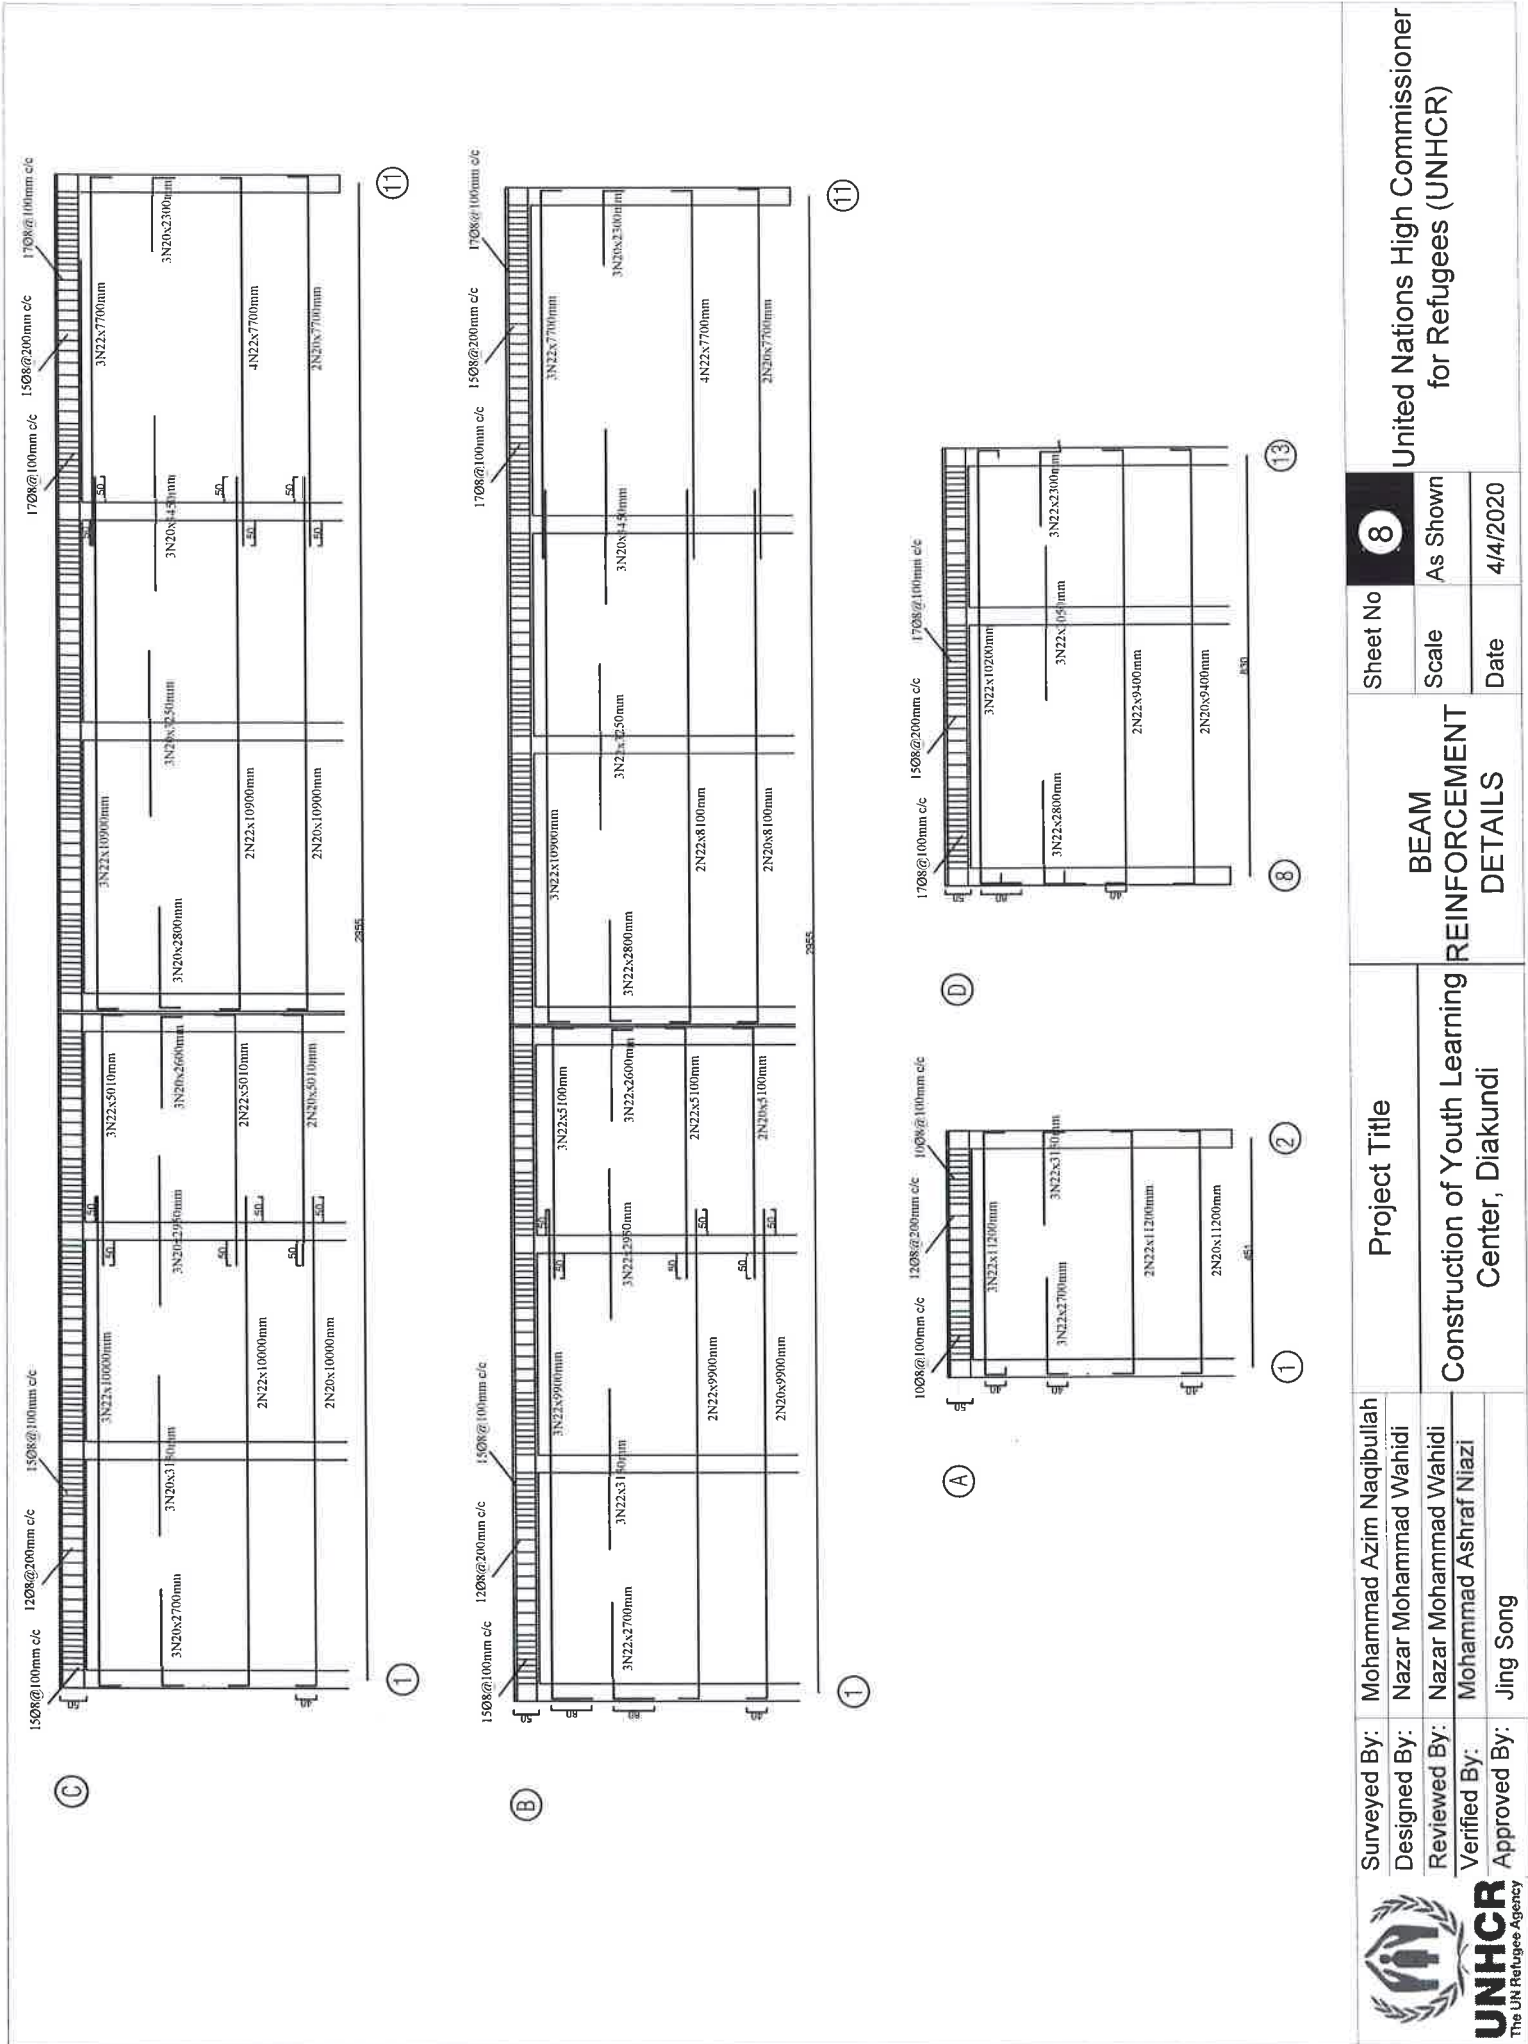


 UNHCR The UN Refugee Agency	Surveyed By:	Mohammad Azim Naqibullah	Project Title	BEAM REINFORCEMENT DETAILS	Sheet No 8	United Nations High Commissioner for Refugees (UNHCR)
	Designed By:	Nazar Mohammad Wahidi				
	Reviewed By:	Nazar Mohammad Wahidi				
	Verified By:	Mohammad Ashraf Niazi				
	Approved By:	Jing Song				
			Construction of Youth Learning Center, Diakundi	Scale As Shown	Date 4/4/2020	

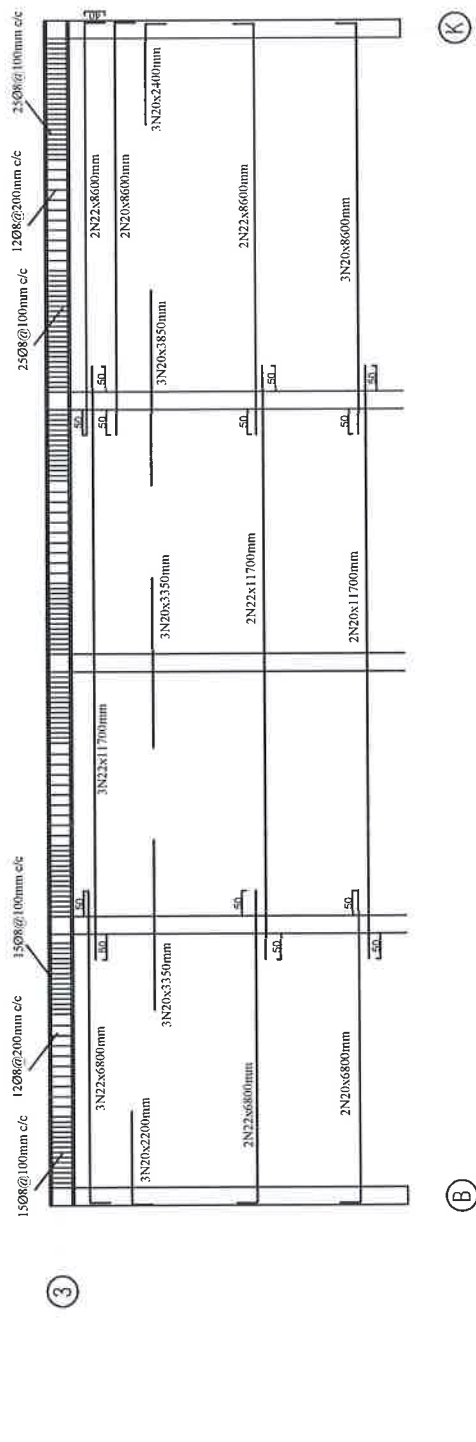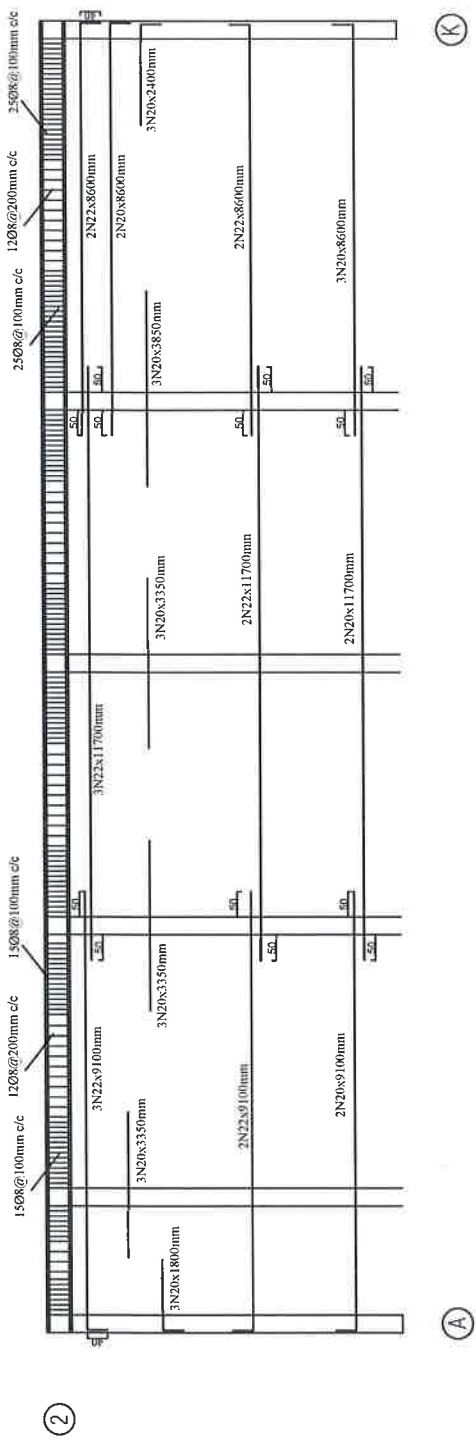


 UNHCR The UN Refugee Agency	Surveyed By: Mohammad Azim Naqibullah	Project Title		Sheet No	<div> <div>10</div> <div>United Nations High Commissioner for Refugees (UNHCR)</div> </div>
	Designed By: Nazar Mohammad Wahidi				
	Reviewed By: Nazar Mohammad Wahidi	BEAM REINFORCEMENT DETAILS		Scale	As Shown
	Verified By: Mohammad Ashraf Niazi			Date	4/4/2020
	Approved By: Jing Song				

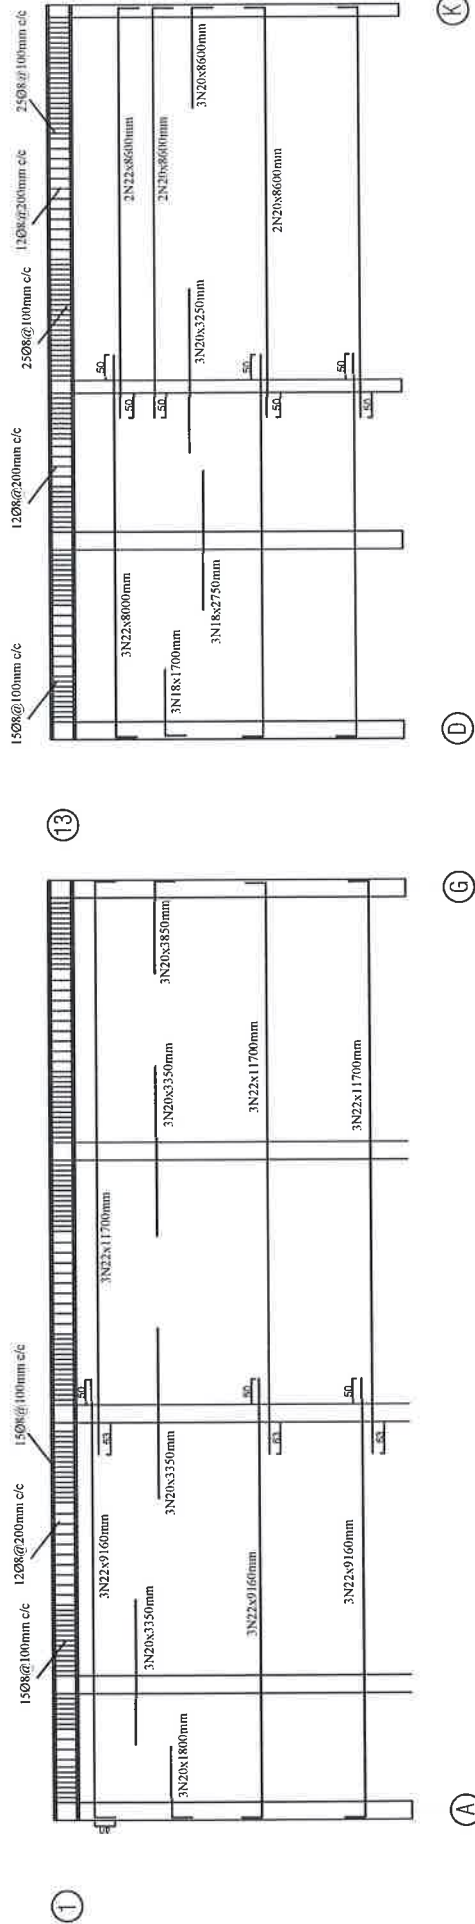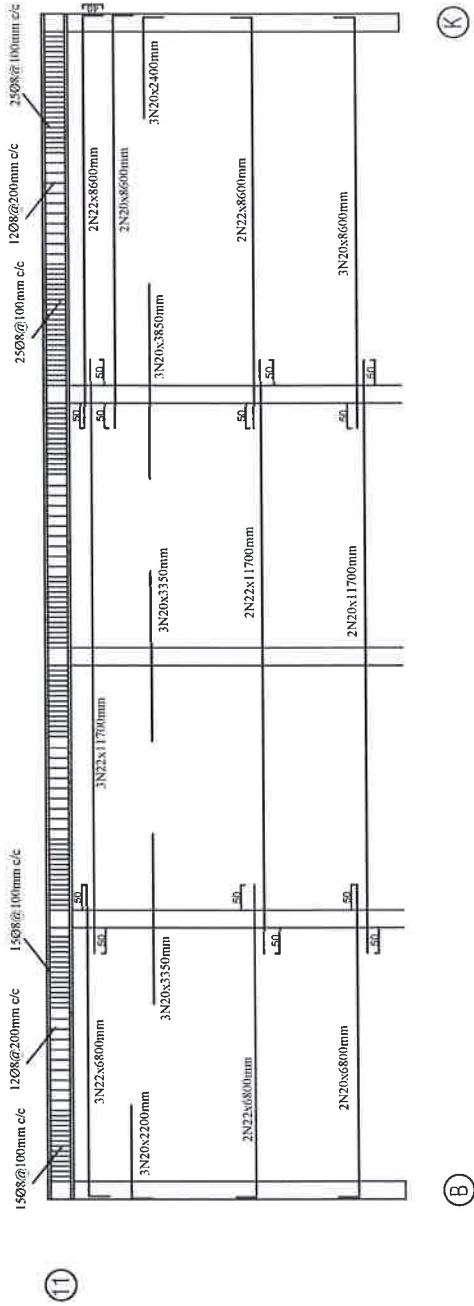


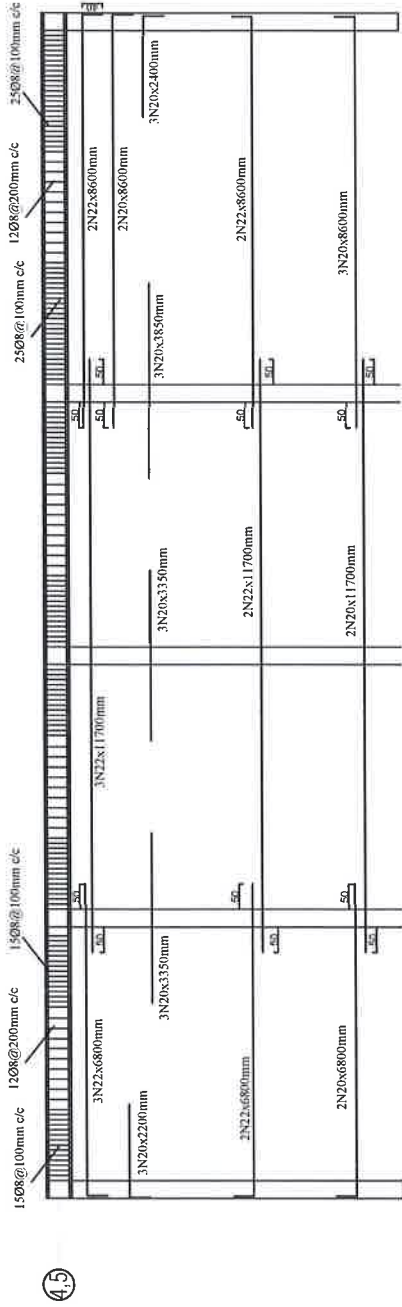


(K)


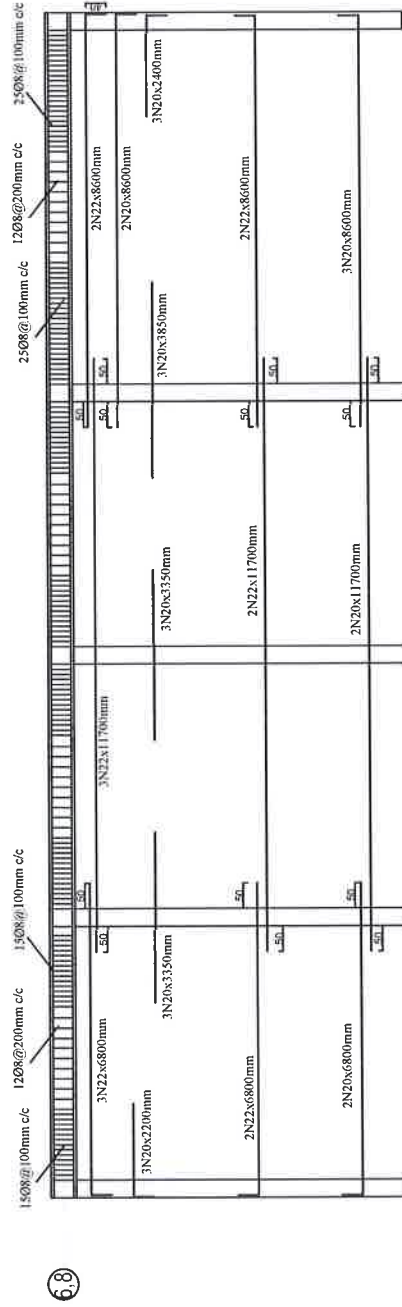


(K)

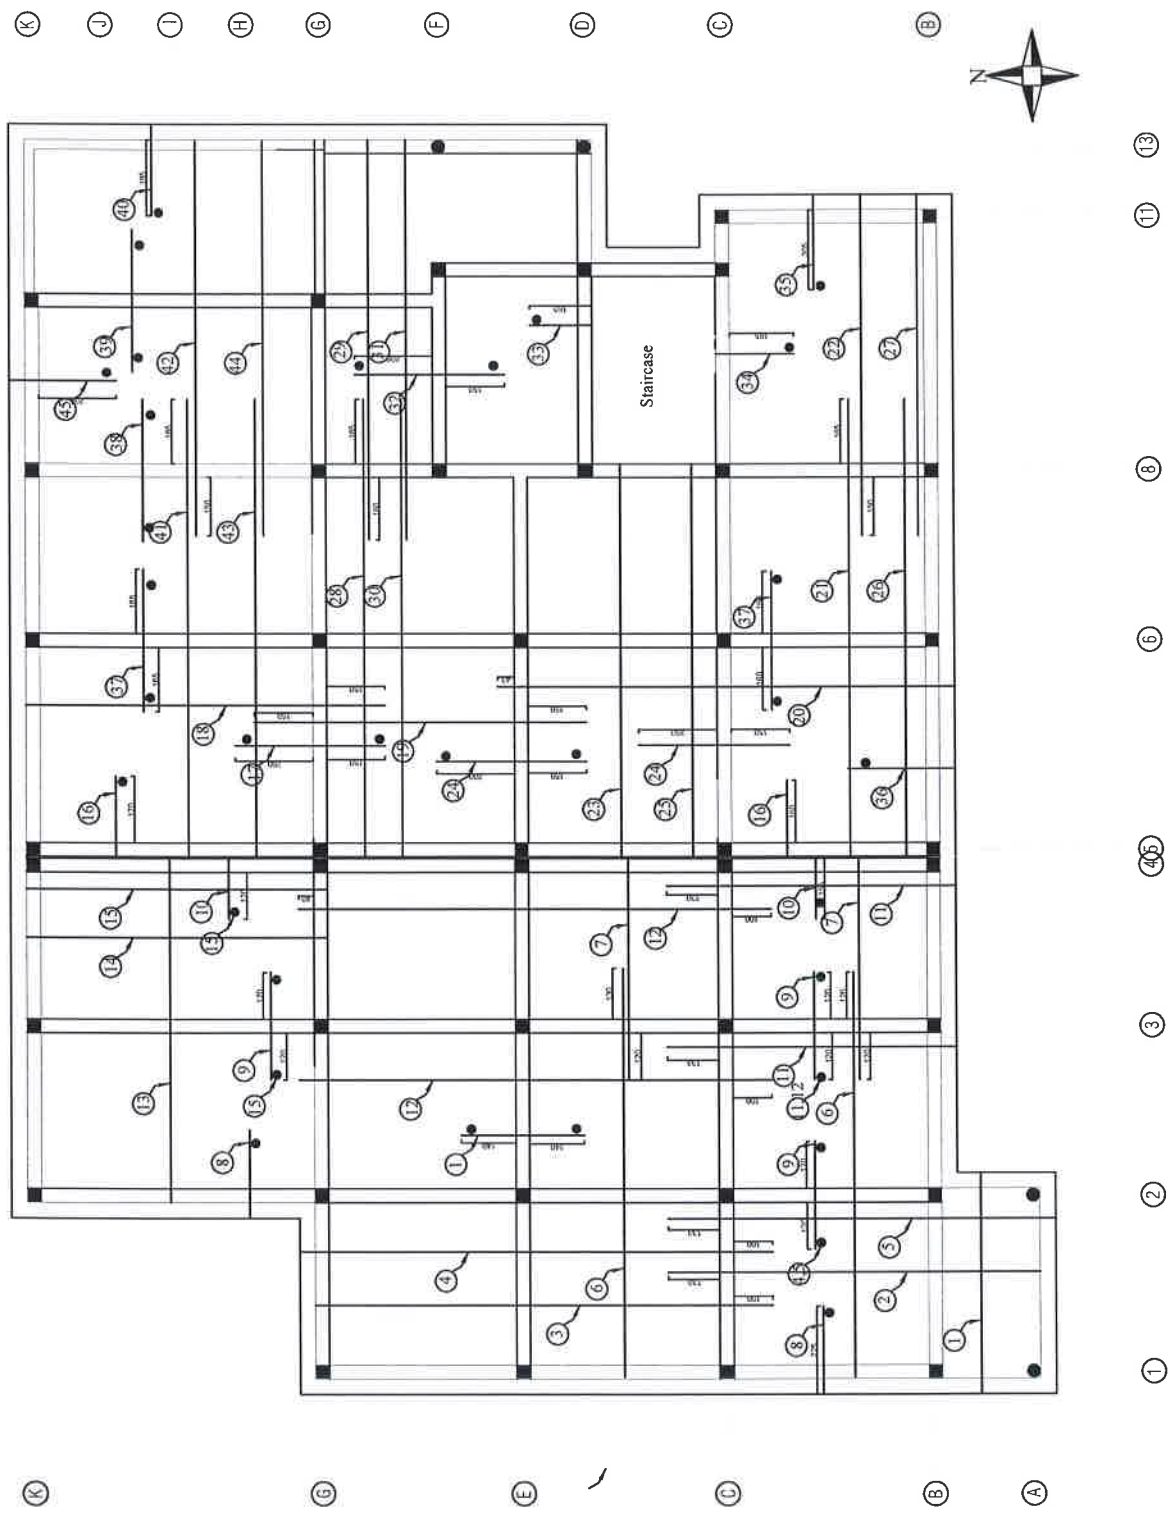


GROUND FLOOR PLAN

 The UN Refugee Agency	Surveyed By: Mohammad Azim Naqibullah	Project Title	GROUND FLOOR PLAN	Sheet No	13	United Nations High Commissioner for Refugees (UNHCR)	
	Designed By: Nazar Mohammad Wahidi			Scale	As Shown		
	Reviewed By: Nazar Mohammad Wahidi	Construction of Youth Learning Center, Diakundi		Date	4/4/2020		
	Verified By: Mohammad Ashraf Niazi						
	Approved By: Jing Song						

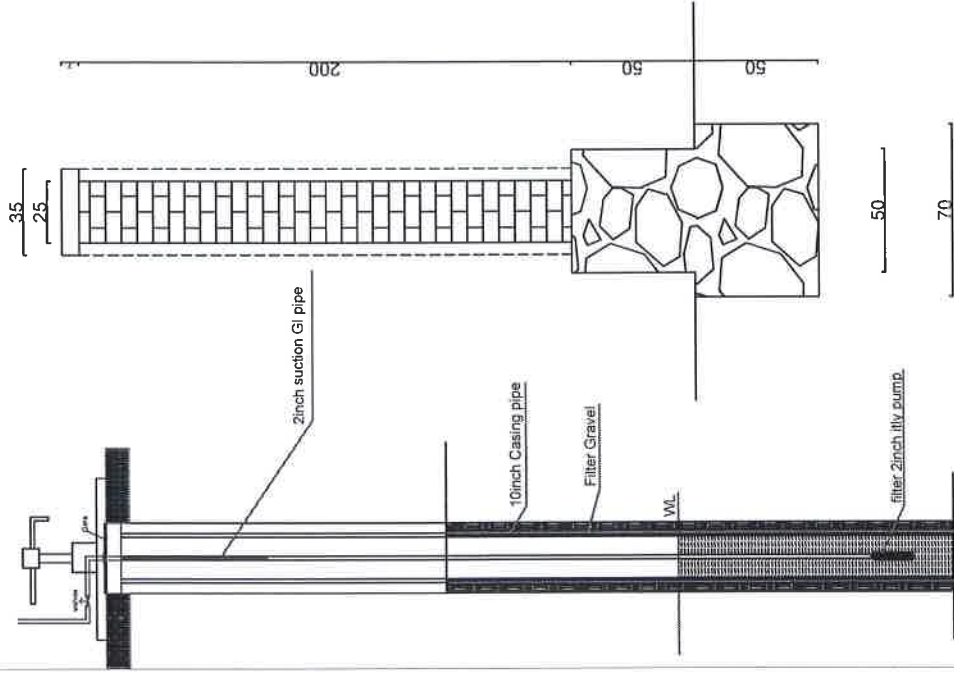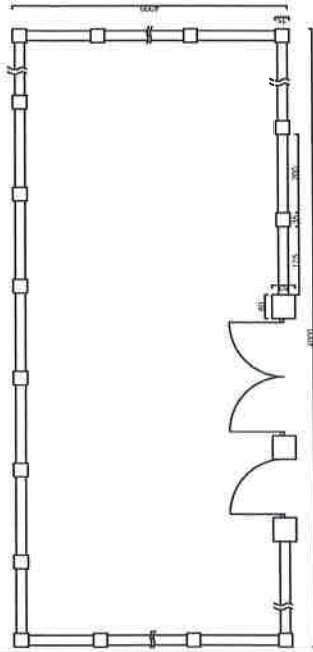

Steel Bars Detail table

 The UN Refugee Agency	Surveyed By: Mohammad Azim Naqibullah	Project Title Construction of Youth Learning Center, Diakundi	Slab Steel Bars	Sheet No	14	United Nations High Commissioner for Refugees (UNHCR)
	Designed By: Nazar Mohammad Wahidi			Scale		
	Reviewed By: Nazar Mohammad Wahidi			Date		
	Verified By: Mohammad Ashraf Niazi			As Shown		
	Approved By: Jing Song			4/4/2020		