

ORGANIZATION FOR RELIEF DEVELOPMENT ORD

AMENDMENT # 1 INVITATION TO BID

ITB No:. AFG/ORD/20/01

Bid Documents for

Provision of Supplying and delivery transitional shelters (two rooms) equipment and other materials for 150 Families

(Outskirt of Kunduz city, Imam Sahib, Chahar Dara and Khan Abad districts)

Kunduz province, Afghanistan

ISUE DATE: 13 May, 2020

(Deadline for Submission of Bid): 07 June 2020, 16:00hrs (Afghanistan local time).

YOUR O SEALED BIDS SHALL COMPRISE THE FOLLOWING TWO SETS OF DOCUMENTS MARKED:

"TECHNICAL BID" AND "FINANCIAL BID" IN SEPARATE ENVELOPES

IMPORTANT: Prospective Bidders who have received this document from ACBAR web site source should immediately contact to procurement.nne@ord.org.af and provide their company name and mailing address in order that amendments to the ITB or other communications can be sent directly to them. Any prospective Bidders who fail to register their interest assume complete responsibility in the event that they do not receive communications prior to the closing date. Any amendments to this solicitation will be issued and posted via email.

Please ensure to sign the registration sheet at the ORD office while submitting sealed Bid!

ORD / Invitation to Bid Page 1 of 13

Subject: Invitation to Bid

Projects Name: Supply and delivery transitional shelter equipment and materials for 150 families

Invitation to Bid No.: AFG/ORD/20/01

Location: Outskirt of Kunduz city, Imam Sahib, Chahar Dara and Khan Abad districts of

Kunduz province, Afghanistan.

Delivery To: Districts warehouse of Kunduz province

Issuance Date: May 13, 2020 Closing Date: June 07, 2020

1. INTRODUCTION OF ORD

Organization for Relief Development (ORD) is non-governmental, non-profit and non-political Organization that has been established in 2010, registered in Kabul, Afghanistan with the Islamic Republic of Afghanistan. ORD plays a critical role in providing management services for peace building, humanitarian assistance and development operations. These activities help suffering people in troubled parts of the Afghanistan. ORD's mission is to expand the capacity of its partners to implement peace building, humanitarian and development operations that matter for people in need. Working in some of the Afghanistan's most challenging environments, ORD vision is to always satisfy stakeholders with management services that meet better standards of quality, speed and cost effectiveness. By assisting its development partners, ORD makes significant, tangible contributions to results on the ground. For further information on ORD, its mandate and operations please see http://www.ord.org.af.

2. <u>INVITATION TO BID</u>

The Organization for Relief Development (ORD) is implementing partner of the United Nations Office for the Coordination of Humanitarian Affairs (OCHA) for the above mentioned project (part of the Access to Opportunities & Supporting IDPs, returnees and shock affected people to meet their emergency needs through Provision of transitional Shelter and Protection in Kunduz province (Outskirt of Kunduz city, Imam sahib, Chahar Dara and Khan Abad districts).

3. REQUIRMENTS

ORD, in Herat, invites qualified Logistics and Construction Materials Companies, duly registered with the Government of Afghanistan, to submit sealed bid for the above mentioned project "Supply and delivery transitional shelters equipment and materials for 150 families as per attached BoQ and drawing (Annex -5/6).

4. ACKNOWLEDGEMENT

We would appreciate your informing us of the receipt of this ITB by return e-mail to: procurement.nne@ord.org.af that you will be submitting a bid.

ORD / Invitation to Bid Page 2 of 13

5. REQUESTS FOR CLARIFICATION

Bidders are required to submit any request for clarification or any question in respect of this ITB by e-mail to procurement.nne@ord.org.af.

The deadline for receipt of questions is 14:00 hrs local time on 02 June 2020. Bidders are requested to keep all questions concise.

Please **DO NOT SEND BIDS** to the above email addresses. Only Queries and questions on this ITB can be sent to the above address.

ORD will compile the questions received and plans to respond to such questions shortly after the closing date/time for clarifications. ORD may, at its discretion, copy any reply to a particular question to all other invited bidders at once.

YOUR BID

Your bid documents shall be prepared in English.

Please submit your bid using the Annexes provided. Bids not conforming to the requested formats may be not taken into consideration.

6. ELIGIBLE BIDDERS:

- 6.1 This Invitation for Bids is open for all interested companies who have registered with the government of Afghanistan and have valid license.
- 6.2 The company, organization or individual is not listed in the sanction and embargo list of the UN Security Council.
- 6.3 The company, organization or individual is not legally barred from the procurement process on the grounds of previous violations of regulations on fraud and corruption.
- 6.4 The company, organization or individual to will not be contracted for considerable portions of the contract is an enterprise economically intertwined with persons conducting the tender.
- 6.5 The bidder shall be an Afghan company registered with the government of Afghanistan.

7. COST OF BIDDING

The bidders shall bear all costs associated with the preparation and submission of their respective bids and the Employer will in no case be responsible or liable for those costs, regardless of the conduct or outcome of the bidding process.

8. PERIOD OF PERFORMANCE

All works for this project shall be completed as per submitting an authentic work plan before and after date of singing of the contract.

ORD / Invitation to Bid Page 3 of 13

9. BIDDING DOCUMENTS

The Bidding Documents, in addition to invitation for bids, are those stated below and all documents shall be signed /stamped by the bidder or his legally authorized representative and returned to the address according to the Bidding documents.

9.1 ITB Documents

The following annexes form integral part of this Invitation to Bid:

Annex- 1: Vendor Registration Form

Annex- 2: Summary of Relevant Work Experience

Annex- 3: Bid Form

Annex- 4: Declaration of Undertaking

Annex- 5: Financial Offer Form (Bill of Quantity)

Annex- 6: Drawings

Prices must be quoted for all items in the Bill of Quantities.

The bidders are expected to examine carefully the contents of all the above documents.

Failure to comply with the requirements of bid submission will be at the Bidder's own risk, bids that are not substantially responsive to the requirements of the Bidding Documents will be rejected.

10. PREPARATION OF BID

a. Documents Comprising the Bid

Your bid documents should be enclosed the following two sets of documents:

- Technical bid
- Financial bid price

b. Content of the Technical Bid

The submitted bid must include the following formation. Failure to supply all requested information or comply with the specific formats may disqualify the bidder from consideration. No Financial bid price should be included in the Technical Bid. Failure to comply may risk disqualification. The technical bid should contain all information required.

Your technical bid should be concisely presented and structured in the following order to include, but not necessarily be limited to, the following information:

- Vendor Registration Form in accordance of the Annex 1.
- Summary of relevant work Experience in accordance of the Annex 2.

ORD / Invitation to Bid Page 4 of 13

- Bid Form in accordance of the Annex 3.
- Declaration of undertaking in accordance of the Annex -4.
- Copy of valid business license.
- Company profile with relevant past experience with (list and copy of contract for similar completed projects).
- Confirm that your proposal is valid for 60 calendar days from the closing date of this ITB in the Bid Form as Annex -3.
- Proposed time schedule and the timeframe that the contractor should be completed the project.
 Detailed Work Plan, including all major BoQ activities and allotment of resources for each
 project milestone. Proposed schedule shall be prepared in calendar days. Do not indicate dates, use
 only durations. The plan must cover the period from signing of the contract to site
 clearance, resources supply, delivery and completion and commissioning / hand-over to ORD of
 the required works.

c. Content of the Financial Bid Price

- All prices shall be stated with applicable tax (in accordance with the current tax laws of the Islamic Republic of Afghanistan, and all other relevant provisions of the same law).
- All unit prices shall be indicated in the spaced provided in the price sheet (BoQ). The bidder must sign and officially stamp the Financial Offer Form or (BoQ).
- The offer should follow the given structure and prices shall be quoted in US Dollars (US\$).
- The Financial bid price is to be submitted as per the BoQ & Financial Offer Form (Annex 5). Bids that have a different price structure may not be accepted.
- Bid Validity Period Bids shall be valid for 60 calendar days from after the closing date of this ITB. In exceptional circumstances, prior to expiry of the original bid validity period, the Employer may request that the bidders extend the period of validity for a specified additional period which shall in no case be more than the original bid validity period. The request and the responses thereto shall be made in writing.
- All Annexes of the bid are to be properly completed, signed and stamped.
- Each bidder shall prepare by filling out the forms completely and without alterations one Original specified in the bidding documents to comprising the bid and clearly mark them "ORIGINAL"

d. Alternative Bid

Alternative bids are not allowed to be attached.

11. SUBMISSION OF BID

a. Deadline for submission of bid:

The closing date for submission of bids is 07th of June 2020, 16:00hrs (Afghanistan local time). Late bids shall be rejected and electronic submission is not allowed.

In case of emergencies and formal holidays it's extendable for one day more that bidders can submit their offers for the tomorrow of the closing date for submission of bid.

ORD / Invitation to Bid Page 5 of 13

- b. Bids must be received by the Employer at the address specified no later than the deadline.
- c. Bids with charge payable will not be accepted, nor will arrangements be undertaken to collect the bids from any delivery point other than that specified above. Bidders shall bear all expenses incurred in the preparation and delivery of bids. No claims will be entertained for refund of such expenses.

12. SUBMISSION, SEALING AND MARKING OF BIDS

Technical bid and the Price bid must be submitted as separately in sealed envelopes.

The signed and stamped bid one original including with its all attachments shall be submitted in a sealed envelope.

The envelope of your bidding documents shall be marked as following:

12.1 Bidding documents - Technical Bid for:

Provision of supplying and deliver transitional shelters equipment and materials for 150 families in Kunduz province.

12.2 Bidding documents - price Bid for:

Provision of supplying and delivery transitional shelters equipment and materials for 150 families in Kunduz province.

Invitation to Bid No.: AFG/ORD/20/01

12.3 The Employer's addresses for submission of the bids is:

ORD Main Office:

House #15, Street # 2, Dehbori Square, District #3, Kabul Afghanistan Phone No.: +93 (0) 72 889 49 32 only for specifying of address.

13. MODIFICATION, SUBSTITUTION AND WITHDRAWAL OF BIDS

The bidder may modify, or withdraw its bid after bid's submission, provided that the written notice of the modification, including substitution or withdrawal of the bids, received by the Employer prior to the deadline for submission of bids.

The Bidder's modification or withdrawal notice shall be prepared, sealed, marked, and dispatched. No bid may be modified by a bidder after the deadline for submission of bids.

14. BID OPENING AND EVALUATION

14.1 Bid Opening

The opening of the bid will be held with ORD members only. The bid opening will take place at: ORD Main Office, Kabul and the bid opening process will be held (in absence of the company's representative).

ORD / Invitation to Bid Page 6 of 13

14.2 Process to be Confidential

Information relating to the examination, clarification, evaluation and post-qualification of bids and recommendations for the award of a contract shall not be disclosed to bidders or any other person not officially concerned with such process before the announcement of bid evaluation report.

Any effort by a bidder to influence ORD in the examination, evaluation, comparison, and post qualification of the bids or contract award decisions may result in the rejection of its bid.

14.3 Examination of Bids and Determination of Responsiveness

Prior to the detailed evaluation of bids, the Employer will determine whether each bid is substantially responsive to the requirements of the Bidding Documents.

A substantially responsive bid is one, which meets the eligibility criteria; has been properly signed; and conforms to all the terms, conditions and specifications of the bidding documents, without material deviation or reservation.

14.4 Technical and Financial evaluation

Bids will be evaluated in accordance with the following technical criteria. Evaluation is made on a technical and financial basis. The percentage assigned to each component is determined in advance as follows:

The Technical bid documents will be evaluated by using of the following two stage criteria:

#	Technical Evaluation Criteria		Points inable
1 - 1	First Stage Evaluation: PASS / FAIL Criteria	Pass	Fail
1	Submission of a valid business license for purchasing and construction materials works with registered with Ministry of Commerce.	Pass	Fail
2	Copy of US \$ bank account under the company name.	Pass	Fail
3	Bidder accepts, and completed signed / stamped all ORD (Annexes).	Pass	Fail

2 -	Second Stage Evaluation:	Scoring Criteria
1.0	Similar Past experience: Years of experience in providing transitional shelters equipment and materials / construction services for similar projects, list and contact details of references, incl. Donors/NGOs & Government with indication of provable evidence documents in last three years as prime contractor.	20
2.0	Work plan (time schedule): Provide a comprehensive work plan / time schedule for the purchasing and delivery of the intended project.	15
3.0	Supplying and delivery shelters (two rooms) equipment and other materials warranty: Clarity on origin / brand names of the proposed materials. Inclusion of specification of the proposed materials (eg. Type and quality of equipment / materials.	10

ORD / Invitation to Bid Page 7 of 13

4.0	Financial Capability: Potential financial capacity to fund the milestones (in absence of advance payment by ORD), such as updated bank statement which should show source of the support project.	
	Total	60

Note: The Technical offer score will be calculated according to the percentage distribution for the technical and financial offers.

In order to proceed to further stages of the evaluation process, the submitted proposal must obtain minimum 40 points or above of the total technical obtainable score, 60 points.

Financial Bid:

The Financial Offer will use the following percentage distribution: 40% from the total score and the (lowest price) will be preferred.

The maximum number of points will be allotted to the lowest price offer that is opened and compared among those invited firms. All other price offers will receive points in inverse proportion to the lowest price; e.g., [total Price Component] x [US\$ lowest] \ [US\$ other] = points for other supplier's Price Component.

14.5 Notification of Award

Prior to the expiration of the period of bid validity, the Employer will notify the successful bidder in writing or where necessary by phone that his/her bid has been accepted.

14.6 Award of Contract

Prior to the expiration of the period of bid validity, ORD shall send the successfully letter to the winner bidder for the signing of contract / purchase order which constitute the notification of award.

14.7 Performance Guarantee

Standard form amount of performance bond acceptable the employer shall be a Bank Guarantee. The successful bidder shall furnish to the Employer a performance Bond from a recognized bank of Afghanistan with the amount of 5 % value of the contract.

15. Payment Schedule

All services included in this RFP and the subsequent contract will be paid as per the executed amount of work at each stage completion. All payments will be made in the currency of offer (and PO) and in accordance with the ORD General Conditions for the Purchase of Services.

Invoices will be settled after the completion and acceptance of the milestone deliverables.

All payments shall be technically endorsed by the ORD Project Manager / Logistic and approved by the ORD local office in Kunduz province.

ORD / Invitation to Bid Page 8 of 13

15.1 Advance Payments

Advance payments are not applicable for this tender and subsequent contract.

ORD has zero tolerance for fraud. Fraud is any act or mission that intentionally misleads, or attempts to mislead, to obtain a benefit or to avoid an obligation.

Attachments:

Annex 1: Vendor Registration Form

Annex 2: Summary of Relevant Work Experience

Annex 3: Bid Form

Annex 4: Declaration of Undertaking

Annex 5: Bill of Quantity (Price Sheet)

Annex 6: Drawings

ORD / Invitation to Bid Page 9 of 13

VENDOR REGISTRATION FORM

Company Details and General Information

The information provided in response to this questionnaire will be held confidential by ORD for use only in Supplier Evaluation and not disclosed to any outside party without your prior written consent. Please provide the following information:

1.	Name of supplier	
2.	Address of supplier	
3.	Contact name	
4.	Telephone number	
5.	Mobile number	
6.	Email address	
7.	Website address	
8.	What are your opening hours/days?	
9.	Company registration number	
10.	Year of company registration	
	Please attach company registration umentation	
12.	Annual turnover of your company	
13.	Number of employees in your company	
14.	Name of bank	
15.	Bank details	
16.	What products and services do you supply?	
17.	Are you able to provide samples of your goods?	
18.	What warranties/repair services do you offer?	
19.	What storage or stock capacity do you have?	
cust	Please provide references of other aid agency comers you have supplied with goods or rices.	
21.	Do you have a health and safety policy?	

It should be noted that the answers you provide to this questionnaire might influence your potential relationship with ORD. Following completion, signature, and submission of this questionnaire any subsequent changes must be submitted to ORD in writing immediately.

ORD / Invitation to Bid Page 10 of 13

Annex-2

SUMMARY OF RELEVANT CAPABILITY, EXPERIENCE AND PAST PERFORMANCE

Include projects that best illustrate your experience relevant to this (ITB) or similar activities, sorted by decreasing order of completion date.

Projects should have been undertaken in the past three years. Projects undertaken in the past Five years may be taken into consideration at the discretion of the evaluation panel.

No.	Project Title and Description of Activities	Location Province/District	Client Name/ Email/Tel #	Cost in US\$/AFN	Start Dates	End Dates	Completed Schedule (Yes/No)	Subcontract or or Prime Contractor?
1								
2								
3								
4								
5								

Bidder may attached their summary of relevant experience list as computerized that received goods and/or services of a nature similar to the requirements of this ITB

ORD / Invitation to Bid Page 11 of 13

Bid FORM

ITB 1	No.:				
Proje	ect Name:				
Com	pany Name	:			
To:					
Dear	Sir or Mada	am,			
1.	received w named Pro faults and	vith the Invitate oject, we, the use defects therein	ion to Bid for the execundersigned offer to ex	ution of the ecute and one the condition	of Quantities and all other documents e Works in connection with the above complete such Works and remedy any ons spelled out in the afore-mentioned
2.	We undert	ake, if our Ter	to complete the whole	nmence the	h the said conditions. Works within the time required in the ks comprised in the contract within the
3.	stated in th	•	Bid and it shall remain		days from the submission/opening date on us and may be accepted at any time
4.	Unless and	d until a Contr	•		together with your written acceptance
5.					r any Bid you may receive.
	D	Dated this	:	day of .	
	S	ignature	:	in the capa	acity of
	ď	uly authorized	to sign Bid for and on b		

ORD / Invitation to Bid Page 12 of 13

(Bidder name and address in block capitals)

Declaration of Undertaking

Invitation to Bid No.:
Project Name:
We underscore the importance of a free, fair and competitive procurement process that precludes fraudulent use. In this respect we have neither offered nor granted, directly or indirectly, any inadmissible advantages to any public servants or other persons in connection with our bid, nor wil we offer or grant any such incentives or conditions in the present procurement process or, in the event that we are awarded the contract, in the subsequent execution of the contract.
We also underscore the importance of adhering to minimum social standards ("Core Labour Standards") in the implementation of the project. We undertake to comply with the Core Labour Standards ratified by the country of Afghanistan.
We will inform our staff about their respective obligations and about their obligation to fulfill this declaration of undertaking and to obey the laws of the country of Afghanistan.
We also declare that our company/all members of the consortium has/have not been included in the list of sanctions of the United Nations, nor of the EU, nor in any other list of sanctions and affirm that our company/all members of the consortium will immediately inform the client if this situation should occur a a later stage.
We acknowledge that, in the event that our company (or a member of the consortium) is added to a list of sanctions that is legally binding upon the client, the client is entitled to exclude our company/the consortium from the procurement procedure and, if the contract is awarded to our company/the consortium, to terminate the contract immediately if the statements made in the Declaration of Undertaking were objectively false or the reason for exclusion occurs after the Declaration of Undertaking has been issued.
(Place) day of
Name of company:
Signature:
Seal:

ORD / Invitation to Bid Page 13 of 13



FINANCIAL OFFER FORM (BILL OF QUANTITY)

Project Name: Supply and delivery transitional shelters equipment and materials for 150 families

Location: Outskirt of Kunduz city, Imam Sahib, Chahar Dara and Khan Abad districts of Kunduz province

Date: May 13, 2020 Annex - 5

Type of Shelter: Two rooms (Wooden Pole Ceiling)

Item		Description	UNIT	Quantity	Unit Cost [USD]	Amount [USD]
	1	Hammer 600 gr with handle	NO	1		
	2	Shovel with handle	NO	1		
	3	Pickaxe with handle	NO	1		
	4	Hand saw 18"	NO	1		
Tool kit	5	Screwdriver (medium size)	NO	1		
Toc	6	Iron Bucket	NO	1		
	7	Nails 2"	KG	3		
	8	Measuring tape (500 cm)	NO	1		
	9	Plastic sheeting (minimum 0.12 mm thick) placed as dump proof course over ceiling and foundation walls	M2	70		
	10	Door lintel, Wooden poles (Watani type) L=150 cm, Circumference (C) = 30-35 cm	NO	12		
Opening	11	Window lintel, Wooden poles (Watani type) L= 250 cm, Circumference= 30-35 cm	NO	8		
0	12	Window lintel, Wooden poles (Watani type) L= 140 cm, Circumference = 30-35 cm (For small window (90X90 cm)in kitchen/corridor)	NO	4		
	13	Wooden poles (Watani type) L= 400 cm) and (C=35 - 40 cm) for Roofing of Room Size (5x3)m	NO	20		
д	14	Wooden poles (Watani type) (C = 35 - 40 cm L= 400 cm) for Roofing of Room Size (4x3)m	NO	16		
Roofing	15	Wooden poles (Watani type) (Circumference=35 - 40 cm L= 400 cm) for roofing of corridor size (2.5x3)m	NO	10		
	16	Wooden poles (Watani type) (Circumference= 13 -16 cm L= 400cm) for roofing	NO	120		
	17	Rush size (130x300) cm	NO	10		
	18	Wooden poles (Watani type) (diameter (d) = 12 - 14 cm x length (L) = 200 cm) for latrine roof	NO	5		
	19	Wooden poles (Watani type) d = 12 - 14 cm x length (L) = 160 cm) for latrine roof	NO	18		
	20	Mesh net (double layer)	M2	8		
Latrine	21	Metal Door typical for shelter (Size: 80 x 180) cm Iron sheet 0.6 with Profilel thickness 18 gauge single and double layer (1 mm) with related works.	NO	1		

Item		Description	UNIT	Quantity	Unit Cost [USD]	Amount [USD]
_	22	Door lintel, wooden pole (Watani type) L=140 cm & C= 25 cm	NO	3		
	23	RCC squatting slab (120 x 120 x 10 thick)cm	NO	1		
	24	Hollow brick with net (Size:30 x 30) cm	NO	1		
	25	PVC vent pipe (Size: 4 "diameter)	LM	3		
	26	Wire guaze fly trap (for PVC pipe)	NO	1		
	27	Metal Door typic typical for shelters (Size: 100 x 200)cm Iron sheet 0.6 with Profilethickness 18 gauge single and double layer (1 mm) with related works.	NO	1		
	28	Metal window typical for shelters (Size: 150 x 150) cm Profile thickness 18 gauge single and double layer (1 mm)with related works.	NO	2		
vindow	29	Metal window typical for shelters (Size: 90 x 90) cm		1		
Door and window	30	Wooden door (Khar type) typical for shelters. <u>Door Specification:</u> Door Size: 100 x 200) cm Frame door = 7.5 x 10 cm Gate stair = 5 x 10 cm Thickness Board inside "Lasani" = 10mm Lock for door = 1 Pcs. Hinges for door = 3 Pcs (Medium size)	door	2		
	31	Plain window glass (4mm thick) cut as per window design/size (2XWindows 150X150 cm & Window 90X90) cm		44		
Other	32	Metal Signboard A4 size	NO	1		
		Sub Total for one Shelter 2-rooms (wooden pole roof	ing)			
		GRAND TOTAL OF 150 SHELTERS		150		
Fixed	Unit P	or the services described above is offered on an all-inclusive, fully rice. Name:	loading, (offloading (e	e.g. labor, mat	erial) Firm
		vame.				
Date:		Name / Position):				
Stamp						
Mobile		ı. 				
		Company:				
rotal	Price	in words (AFN):				




TWO ROOM SHELTER


Design Package

North and Northeast Provinces of Afghanistan

Date: 18 April 2019

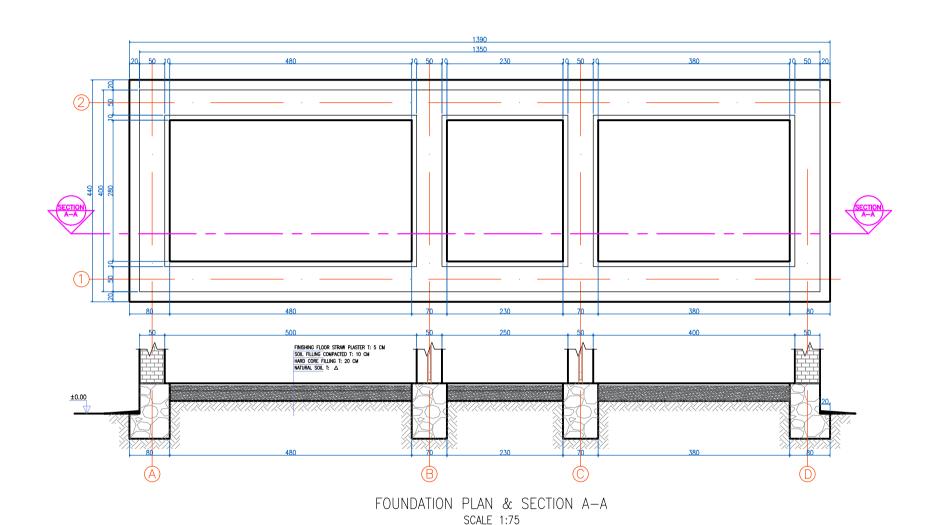


IMPLEMENTING PARTNER LOGO. PASTE HERE IMPLEMENTER 1:75 CM 17/04/2019 (210 X 297)MM (297 X 420)MM (D) PROVINCE DISTRICT VILLAGE CPM (SHELTER)_ LOCATION SHELTER (TWO ROOM)
FOUNDATION PLAN
ARCHITECTURAL / 1 PROJECT TITLE
DRAWING TITLE
SECTION/SHEET#

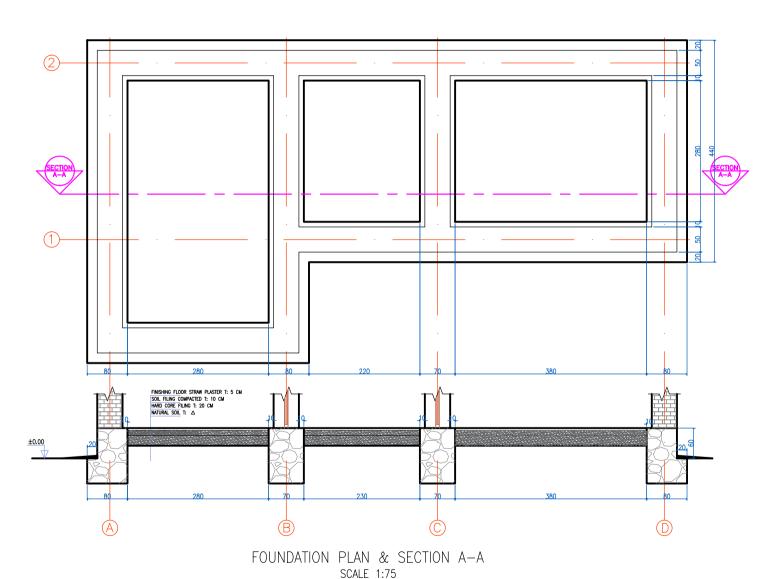

IMPLEMENTING PARTNER LOGO. PASTE HERE IMPLEMENTER 1:75 CM 17/04/2019 (210 × 297)MM S (297 × 420)MM U PROVINCE DISTRICT VILLAGE CPM (SHELTER)_ LOCATION SHELTER (TWO ROOM)
FOUNDATION PLAN
ARCHITECTURAL / 1-1 PROJECT TITLE
DRAWING TITLE
SECTION/SHEET#






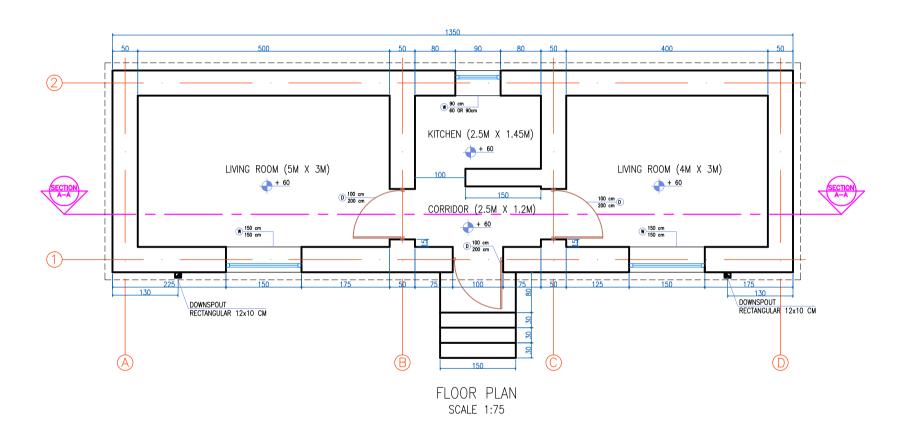





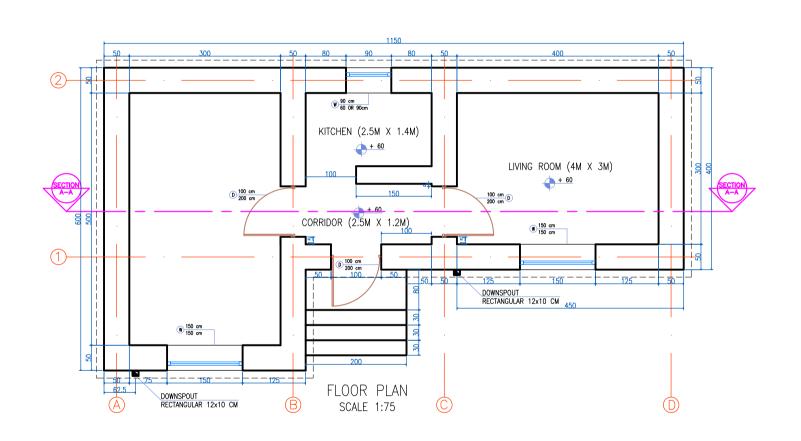



PROJECT TITLE
DRAWING TITLE
SECTION/SHEET#


LINHCR

1


IMPLEMENTING PARTNER LOGO. PASTE HERE

IMPLEMENTER


1:75 CM 17/04/2019

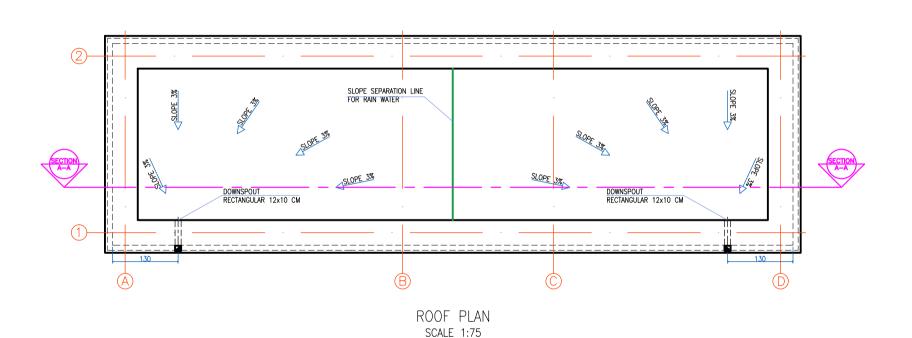

IMPLEMENTING PARTNER LOGO. PASTE HERE 1:75 CM 17/04/2019 (210 × 297)MM (297 × 420)MM (594 × 420)MM SHELTER (TWO ROOM)
ROOF PLAN
ARCHITECTURAL / 3

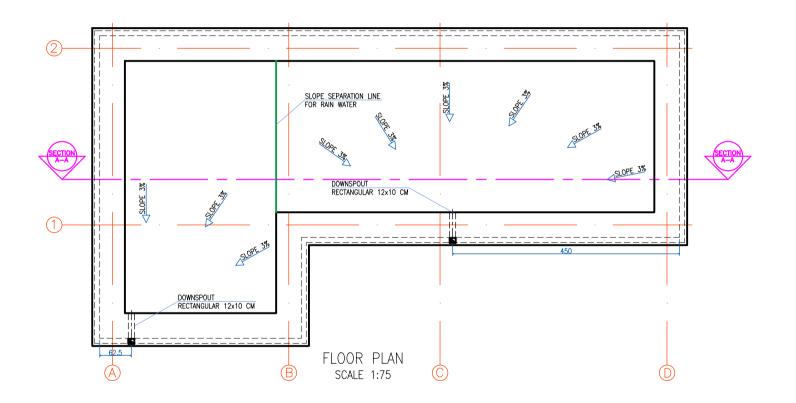


CPM (SHELTER)_ SHELTER AND INFRASTRUCTURE ESTABLISHED, IMPROVED AND MAINTAINED
HELTER)_ SHELTER AND INFRASTRY (IMPLEMENTIN PROVINCE NORTH & NE N
HELTER)_ SHELTER AND INFRASTR! (IMPLEMENTIN PROVINCE NORTH & NE N - 2
HELTER) SHELTER_AND_INFRASTR! (IMPLEMENTIN PROVINCE NORTH & NE N -
HELTER)SHELTER_AND_INFRASTR: (IMPLEMENTIN PROVINCE NORTH & NE N -
HELTER) SHELTER_AND_INFRASTR! (IMPLEMENTIN PROVINCE NORTH & NE N - 2 DISTRICT 3 E - 3 LLAGE H -
HELTER)SHELTER_AND NFRASTR CIMPLEMENTIN CIMPLEMENTIN CIMPLEMENTIN CIMPLEMENTIN CIMPLEMENTIN CIMPLEMENTIN CIMPLEMENT
HELTER) SHELTER_AND_INFRASTR! (IMPLEMENTIN PROVINCE NORTH & NE N -
HELTER) SHELTER_AND_INFRASTR! (IMPLEMENTIN PROVINCE NORTH & NE N -
HELTER) SHELTER_AND_INFRASTR! (IMPLEMENTIN PROVINCE NORTH & NE N -
HELTER) SHELTER_AND_INFRASTR! (IMPLEMENTIN PROVINCE NORTH & NE N - 2 DISTRICT 3 E - 3 NLAGE H -
HELTER) SHELTER_AND_INFRASTR! (IMPLEMENTIN PROVINCE NORTH & NE N -
HELTER) SHELTER_AND_INFRASTR! (IMPLEMENTIN PROVINCE NORTH & NE N - 2 DISTRICT 3 E - 3 NLAGE H -
HELTER) SHELTER_AND_INFRASTR! (IMPLEMENTIN PROVINCE NORTH & NE N - 2 DISTRICT 3 E - 3 NLAGE H -
HELTER)SHELTER_AND_INFRASTR: (IMPLEMENTIN PROVINCE NORTH & NE N -
HELTER)_ SHELTER AND IN (IMPLE PROVINCE NORTH & NE PROVINCE NORTH
CPM (SHELTER)_ SHELTER AND
CPM (SHELTER)_ SHELTER
CPM (SHELTER)_ S PROJECT TITLE SHELTER (TWO ROOM) PROVINCE PROMING TITLE ROOF PLAN 20 STRICT SECTION/SHEET# ARCHITECTURAL / 3-11 2 DISTRICT
PROJECT TITLE SHELTER (TWO ROOM) PROMING TITLE ROOF PLAN SECTION/SHEET# ARCHITECTURAL / 3-1
PROJECT TITLE SHELTER (TWO ROOM) PRAMING TITLE ROOF PLAN SECTION/SHEET# ARCHITECTURAL / 3-1
PROJECT TITLE S DRAWING TITLE F SECTION/SHEET# A

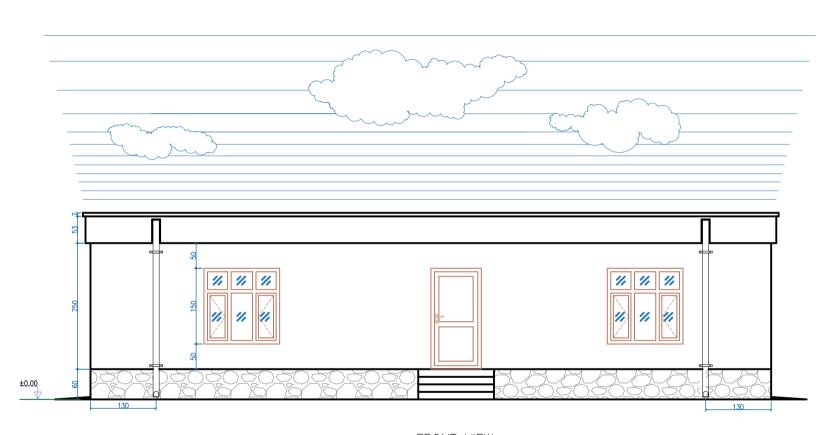

FRONT VIEW
EXTERIOR PLASTER: MUD CLAY
SCALE 1:75

	IMPLEMENTING	LOGO PASTE HERE		IMPLEMENTER
		1:75	CM	17/04/2019
		SCALE	UNIT	DATE:
TAINED		(210 X 297)MM	(297 X 420)MM	(594 X 420)MM
MAIN		44	A3	A 2
AND		PAF	PER S	SIZE
CPM (SHELTER)_ SHELTER AND INFRASTRUCTURE ESTABLISHED, IMPROVED AND MAINTAINED	VAME)	$ -$ DESIGN REV BY UNHOR SO MAZAR TEAM $\frac{1}{22}$ $A4$ (210 X 297)MM SCALE 1:75	$ -$ DRAWN BY UNHCR SO MAZAR TEAM $\stackrel{\mathcal{H}}{\mathcal{H}}$ A3 (297 X 420)MM UNIT CM	CHECKED BY UNHOR SO MAZAR TEAM R A2 (594 X 420)MM DATE: 17/04/2019 IMPLEMENTER
RE ESTABLIS	(IMPLEMENTING PARTNER NA	DESIGN REV BY	DRAWN BY	снескер ву
CTUF	G.		1	1
TRU	Ň		Ė	i
FRAS	ME	z	ш	I
Z C	PLE		GPS	_
HELTER AN	MI)	PROVINCE NORTH & NE	-	
TER)_ S		PROVINCE	DISTRICT	VILLAGE
JHE.		LC	CATIC	N
S) MAO		PROJECT TITLE SHELTER (TWO ROOM)	FRONT VIEW	SECTION/SHEET# ARCHITECTURAL / 4
		PROJECT TITLE	DRAWING TITLE FRONT VIEW	SECTION/SHEET#
			00	

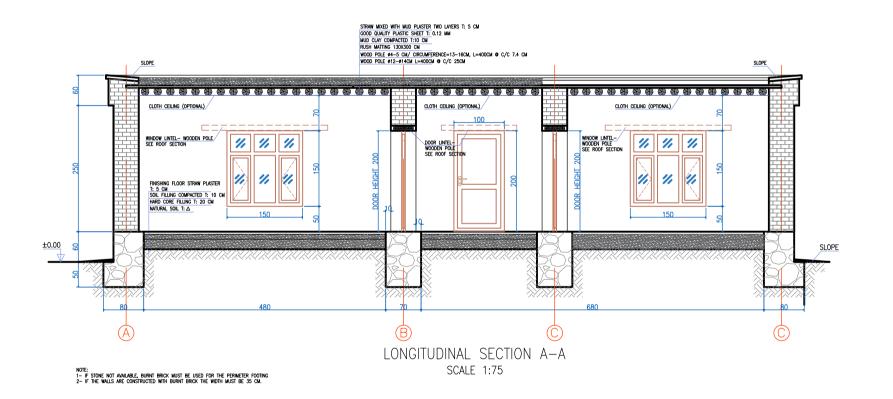

IMPLEMENTING PARTNER LOGO. PASTE HERE 1:75 CM 17/04/2019 X 297)MM : X 420)MM : X 420)MM MAINTAINED (210 (297 (594 4 A2 A4 AND PAPER SIZE ER AND INFRASTRUCTURE ESTABLISHED, IMPROVED AN (IMPLEMENTING PARTNER NAME)


& NE N - - DESIGN REV BY UNHOR SO WAZR TEAM

B E - - DRAWN BY UNHOR SO WAZR TEAM

H - - - CHECKED BY UNHOR SO WAZR TEAM

H - - - CHECKED BY UNHOR SO WAZR TEAM SHELTER PROVINCE DISTRICT VILLAGE (SHELTER)_ LOCATION CPM SHELTER (TWO ROOM)
LONGITUDINAL SECTION A
ARCHITECTURAL / 5



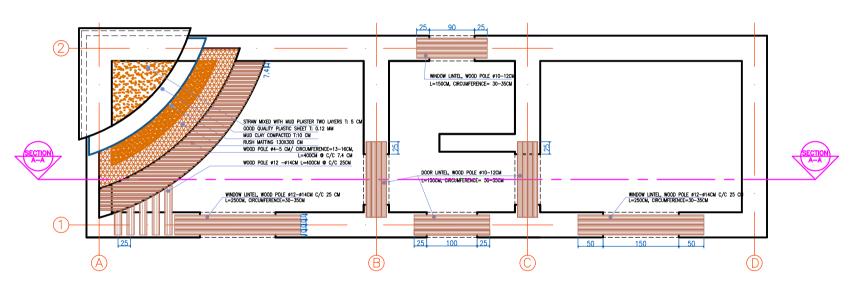

ROOF SECTION SCALE 1:75

CPM (SHELTER)_ SHELTER AND INFRASTRUCTURE ESTABLISHED, IMPROVED AND MAINTAINED PARTINE PAR		IMPLEMENT	LOGO.		IMPLEMENT
(SHELTER) SHELTER AND INFRASTRU (IMPLEMENTIN PROVINCE NORTH & NE N - 22			1:75	CM	17/04/2019
(SHELTER) SHELTER AND INFRASTRU (IMPLEMENTIN PROVINCE NORTH & NE N - 22			SCALE	TINO	DATE:
(SHELTER) SHELTER AND INFRASTRU (IMPLEMENTIN PROVINCE NORTH & NE N - 22			297)MM	420)MM	420)MM
(SHELTER) SHELTER AND INFRASTRU (IMPLEMENTIN PROVINCE NORTH & NE N - 22	ITAINED		(210 X	(297 X	(594 X
(SHELTER) SHELTER AND INFRASTRU (IMPLEMENTIN PROVINCE NORTH & NE N - 22	MAIN		44	A3	A2
(SHELTER) SHELTER AND INFRASTRU (IMPLEMENTIN PROVINCE NORTH & NE N - 22	S S		PAF	PER S	SIZE
(SHELTER) SHELTER AND INFRASTRU (IMPLEMENTIN PROVINCE NORTH & NE N - 22	HED, IMPROVED A	AME)	UNHCR SO MAZAR TEAM	UNHCR SO MAZAR TEAM	UNHCR SO MAZAR TEAM
(SHELTER) SHELTER AND INFRASTRU (IMPLEMENTIN PROVINCE NORTH & NE N - 22	E ESTABLIS	ARTNER N	DESIGN REV BY	DRAWN BY	снескер ву
(SHELTER) SHELTER AND INFRASTRU (IMPLEMENTIN PROVINCE NORTH & NE N - 22	JCTUR	G P/		1	1
CPM (SHELTER)_ SHELTER AND INFRA- CMPLEMEN	STR		1		1
CPM (SHELTER)_ SHELTER AND IN	FRA	MEN	z	ш	I
CPM (SHELTER)_ SHELTER AND CIME	<u>Z</u>) - -		GPS	
CPM (SHELTER)_ S PROJECT TITLE SHELTER (TWO ROOM) FROMNOE DRAWING TITLE ROOF SECTION \$ INTRICT SECTION/SHEET# ARCHITECTURAL / 6 \$ NILAGE	HELTER AND	MI)	NORTH & NE		
СРМ (SHEI PROJECT TITLE SHELTER (TWO ROOM) SECTION <	TER)_ S		PROVINCE	DISTRICT	VILLAGE
PROJECT TITLE SHELTER (TWO ROOM) DRAWING TITLE ROOF SECTION SECTION/SHEET# ARCHITECTURAL / 6	SEI		LC	CATIC	N
PROJECT TITLE DRAWING TITLE SECTION/SHEET#	CPM (SHELTER (TWO ROOM)	ROOF SECTION	ARCHITECTURAL / 6
			PROJECT TITLE	DRAWING TITLE	SECTION/SHEET#

