



Foundation plan

Drawing Title	location:	Drafted By:	Skitch & DesignedBy	Date	Approved By:
Toilets	Now Badam	Eng.Ab.Karim	Eng.Ab.Karim	28.01.1391	Head of Education Department

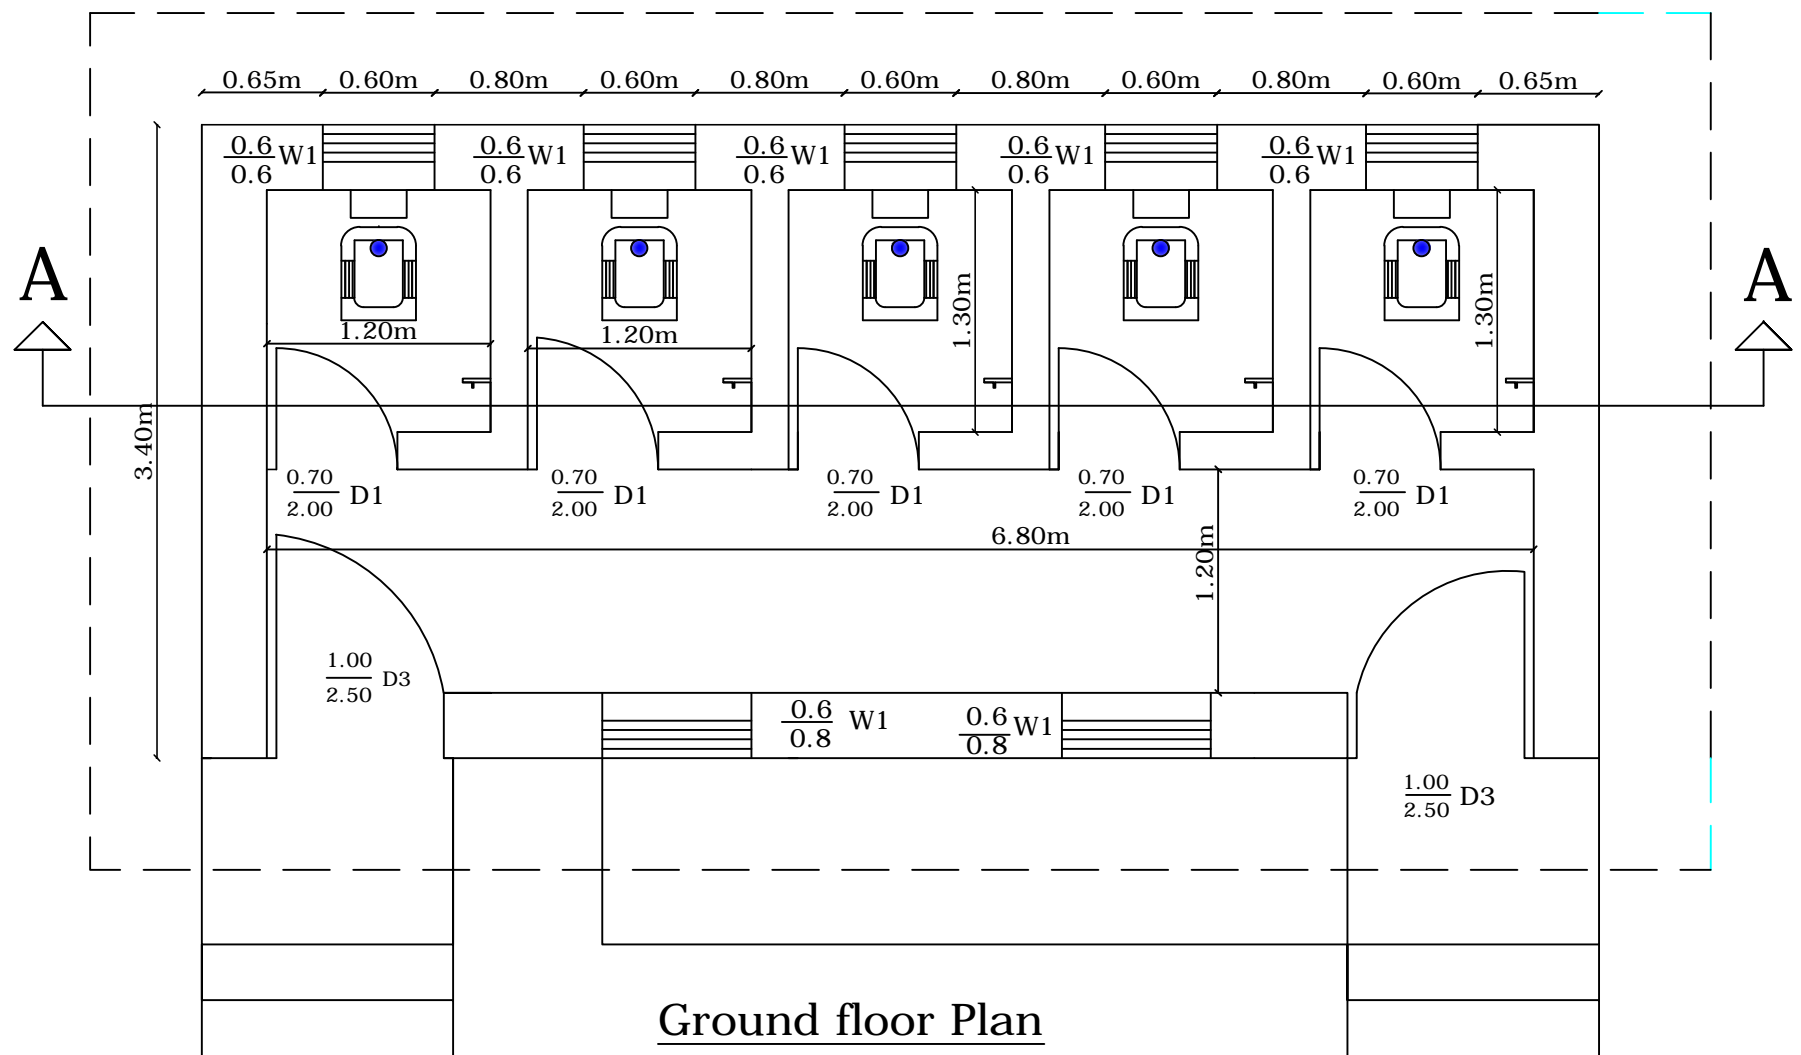



Ground floor Plan

Drawing Title	location:	Surveyed By:	Sketch & Designed By	Date	Approved By:
Toilets	Herat MoE	Eng. Ab. Karim	Eng. Ab. Karim	04.10.1387	Head of Education Department

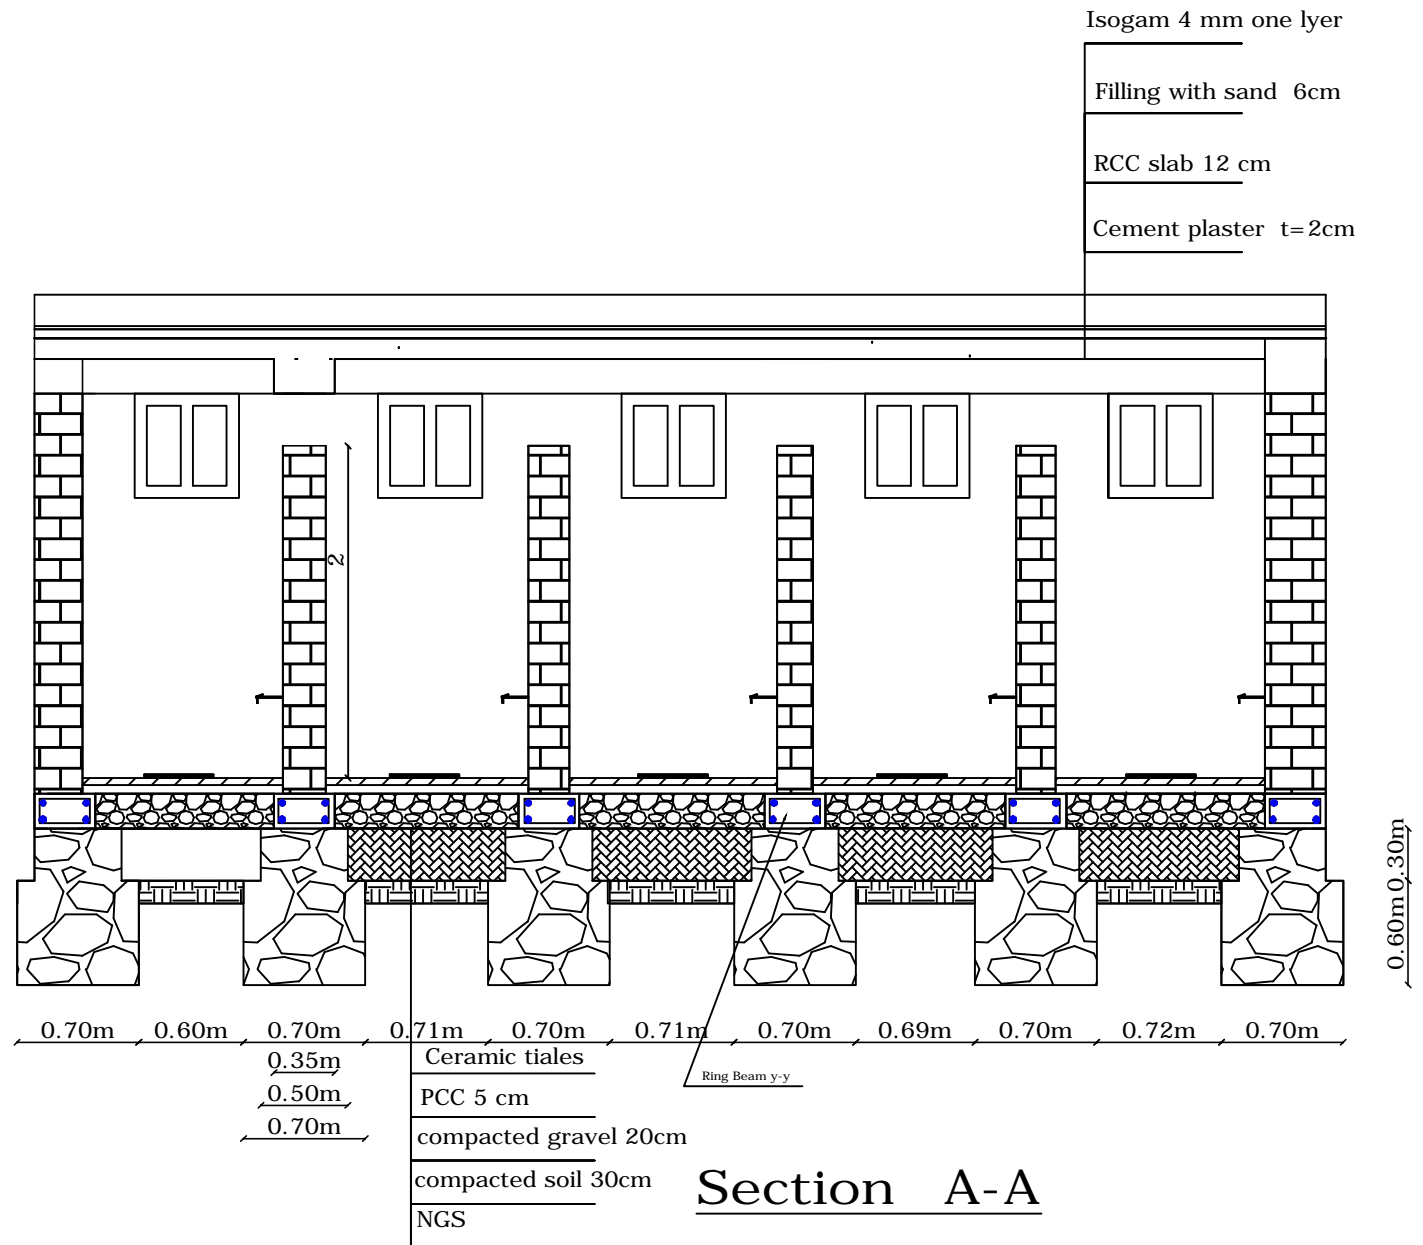

Drawing Title	Location:	Surveyed By:	Sketch & Designed By	Date	Approved By:
Toilets	Herat MoE	Eng. Ab. Karim	Eng. Ab. Karim	04.10.1387	Head of Education Department

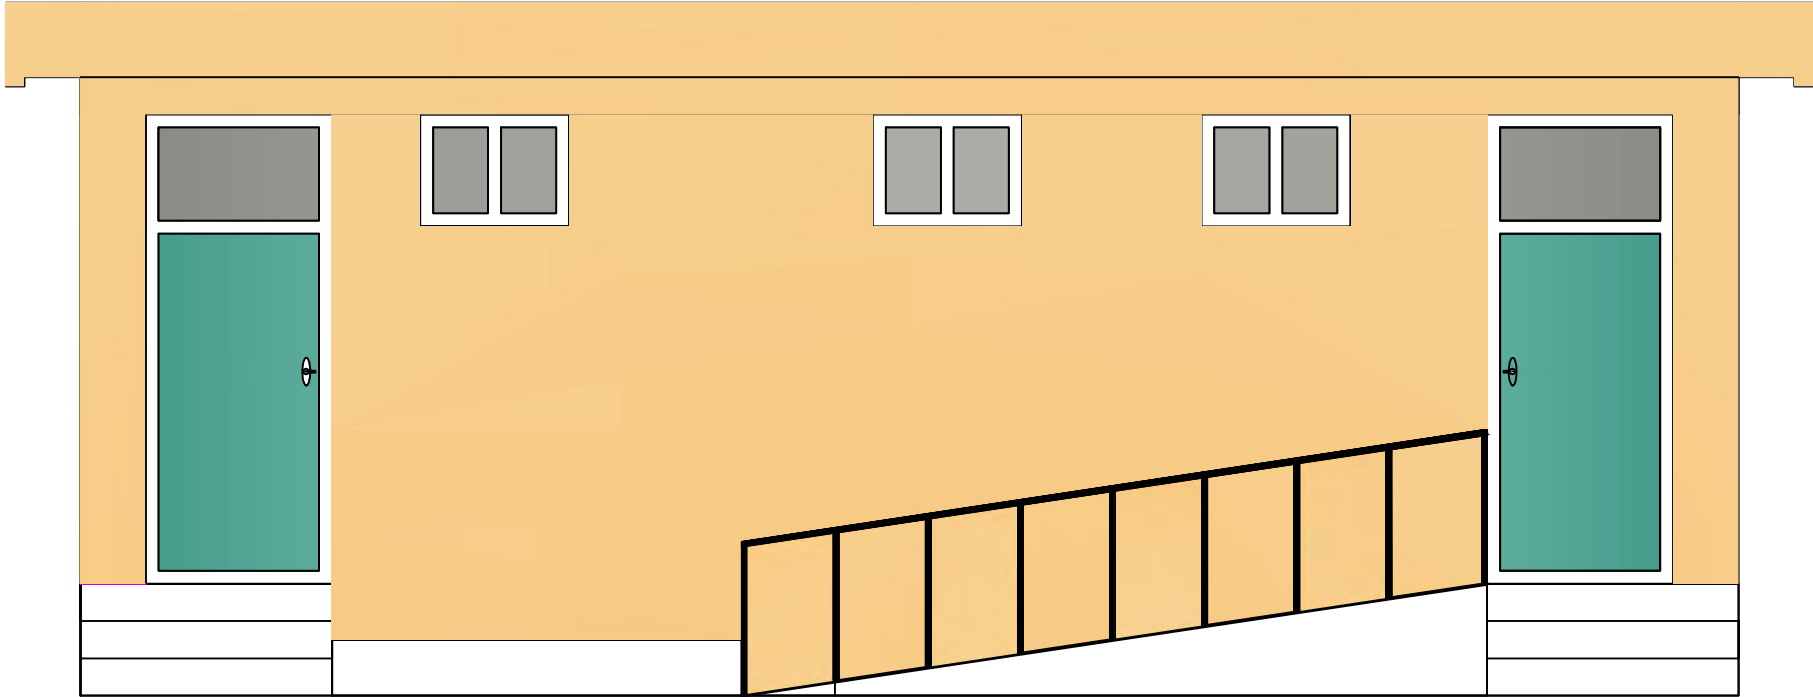
					
Drawing Title	location:	Surveyed By:	Skitch & DesignedBy	Date	Approved By:
Toilets	Herat MoE	Eng.Ab.Karim	Eng.Ab.Karim	04.10.1387	Head of Education Department

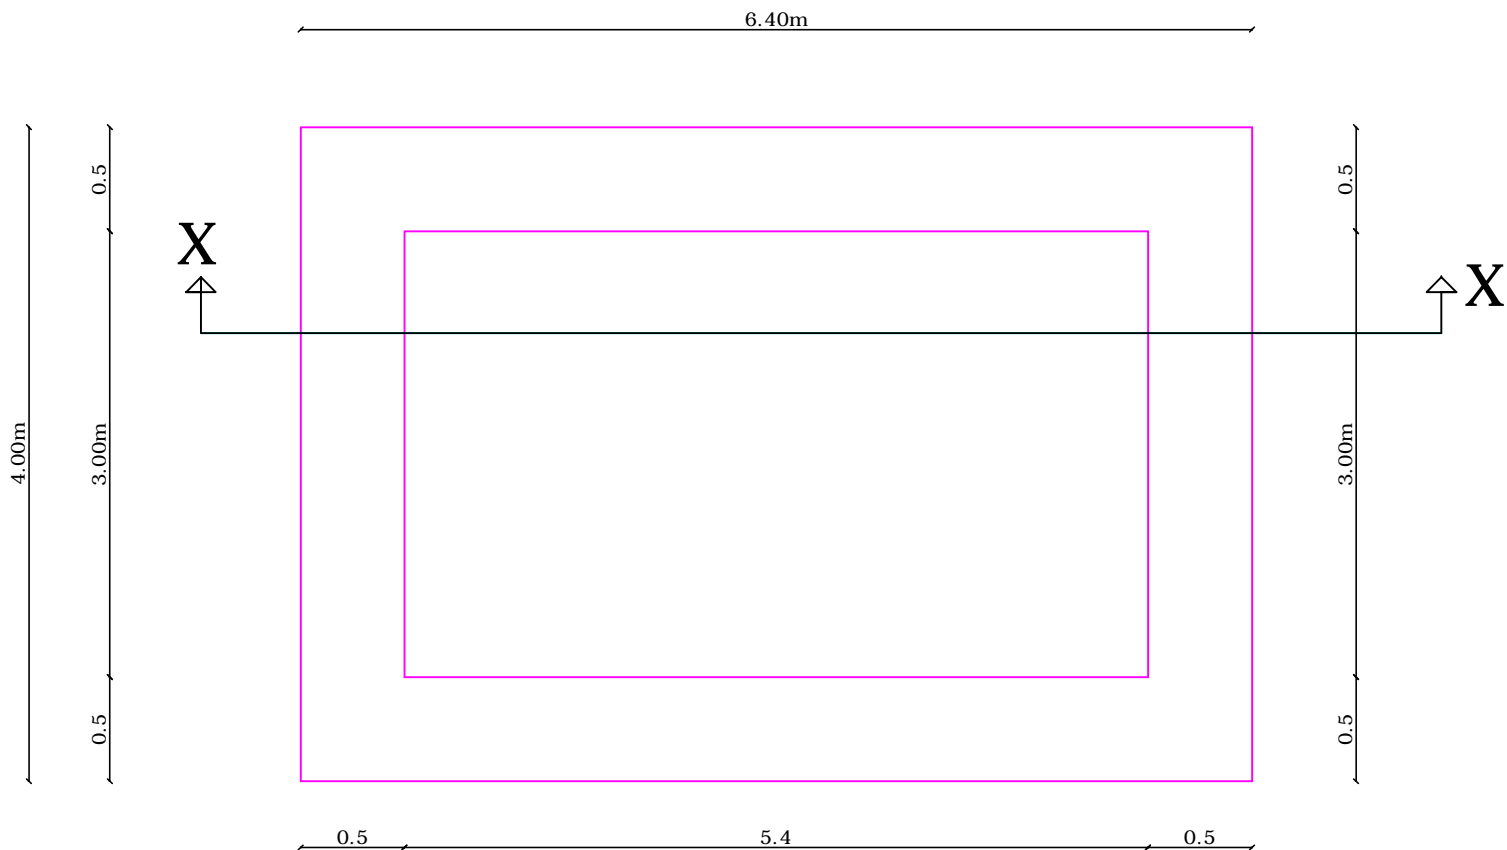

Foundation plan


Drawing Title	location:	Surveyed By:	Skitch & DesignedBy	Date	Approved By:
Toilets	Herat MoE	Eng.Ab.Karim	Eng.Ab.Karim	04.10.1387	Head of Education Department

Sectin X-X

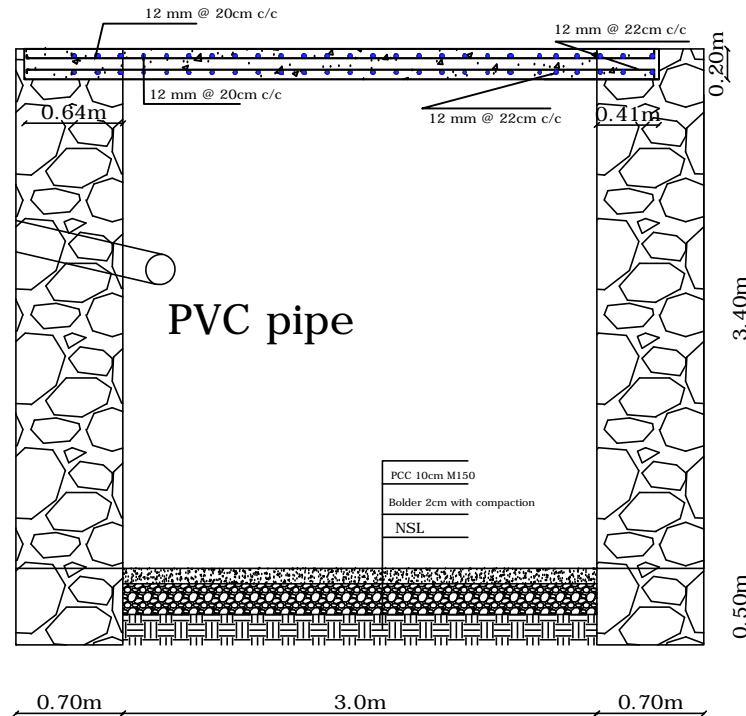

Section of X-X

Drawing Title	location:	Surveyed By:	Skitch & Designed By:	Date	Approved:
Toilets	Fekry High School	Eng.Ab.Karim	Eng.Ab.Karim	06/06/2011	Head of Education Department

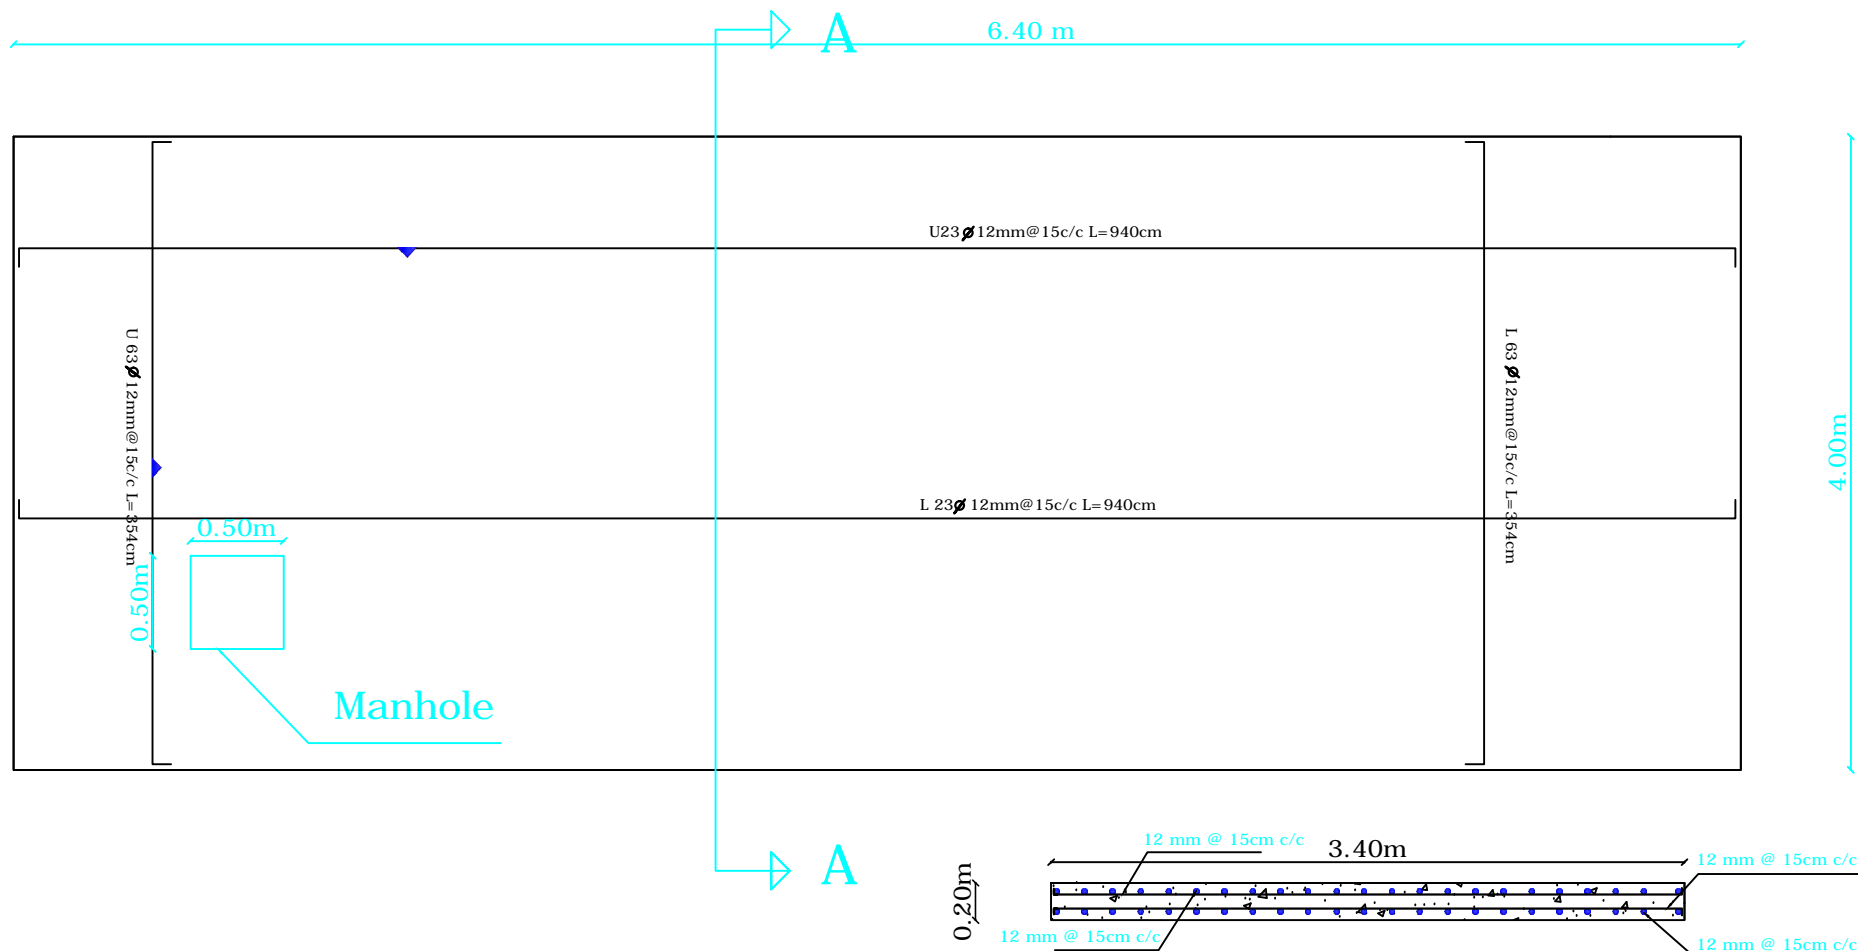


Septic tank slab Reinforcement


Section A_A

Drawing Title	location:	Surveyed By:	Sketch & Designed By	Date	Approved By:
Toilets	Herat MoE	Eng.Ab.Karim	Eng.Ab.Karim	04.10.1387	Head of Education Department


Ring beam 1

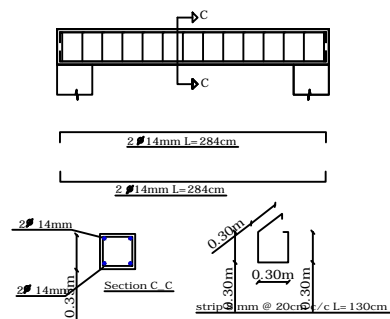


beam 1

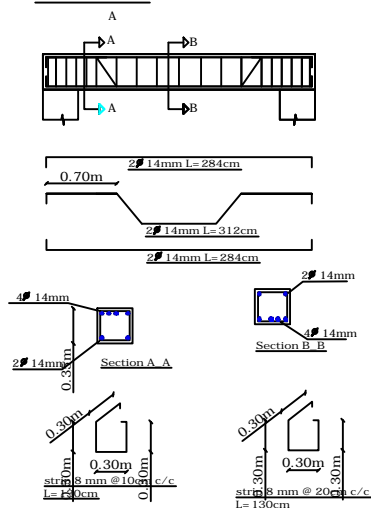


Detail X-X

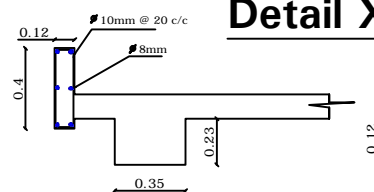

Ring beam y-y

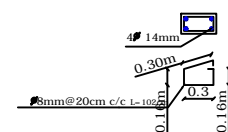

Ring beam 2

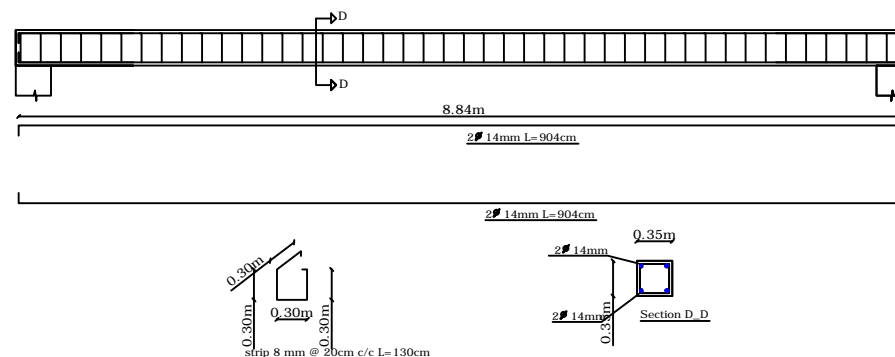


Beam Reinforcements

Drawing Title	location:	Surveyed By:	Sketch & Designed By	Date	Approved By:
Toilets	Herat MoE	Eng.Ab.Karim Pouya	Eng.Ab.Karim	04.10.1387	Head of Education Department

Section X_X

RCC slab 15cm

Pipe PVC 6 in

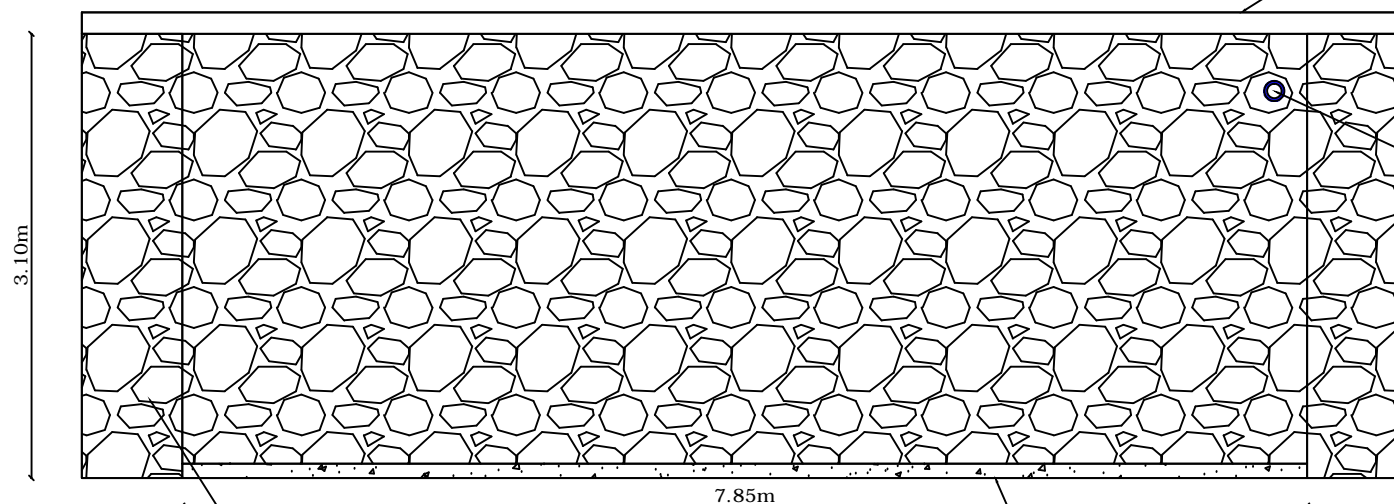

stone masonry with 1:5
pointing with 1:4

Pcc 10 cm with 1:2:4

Drawing Title	location:	Surveyed By:	Skitch & DesignedBy	Date	Reviewed by:
Toilets	Herat MoE	Eng.Ab.Karim	Eng.Ab.Karim	04.10.1387	Head of Education Department