


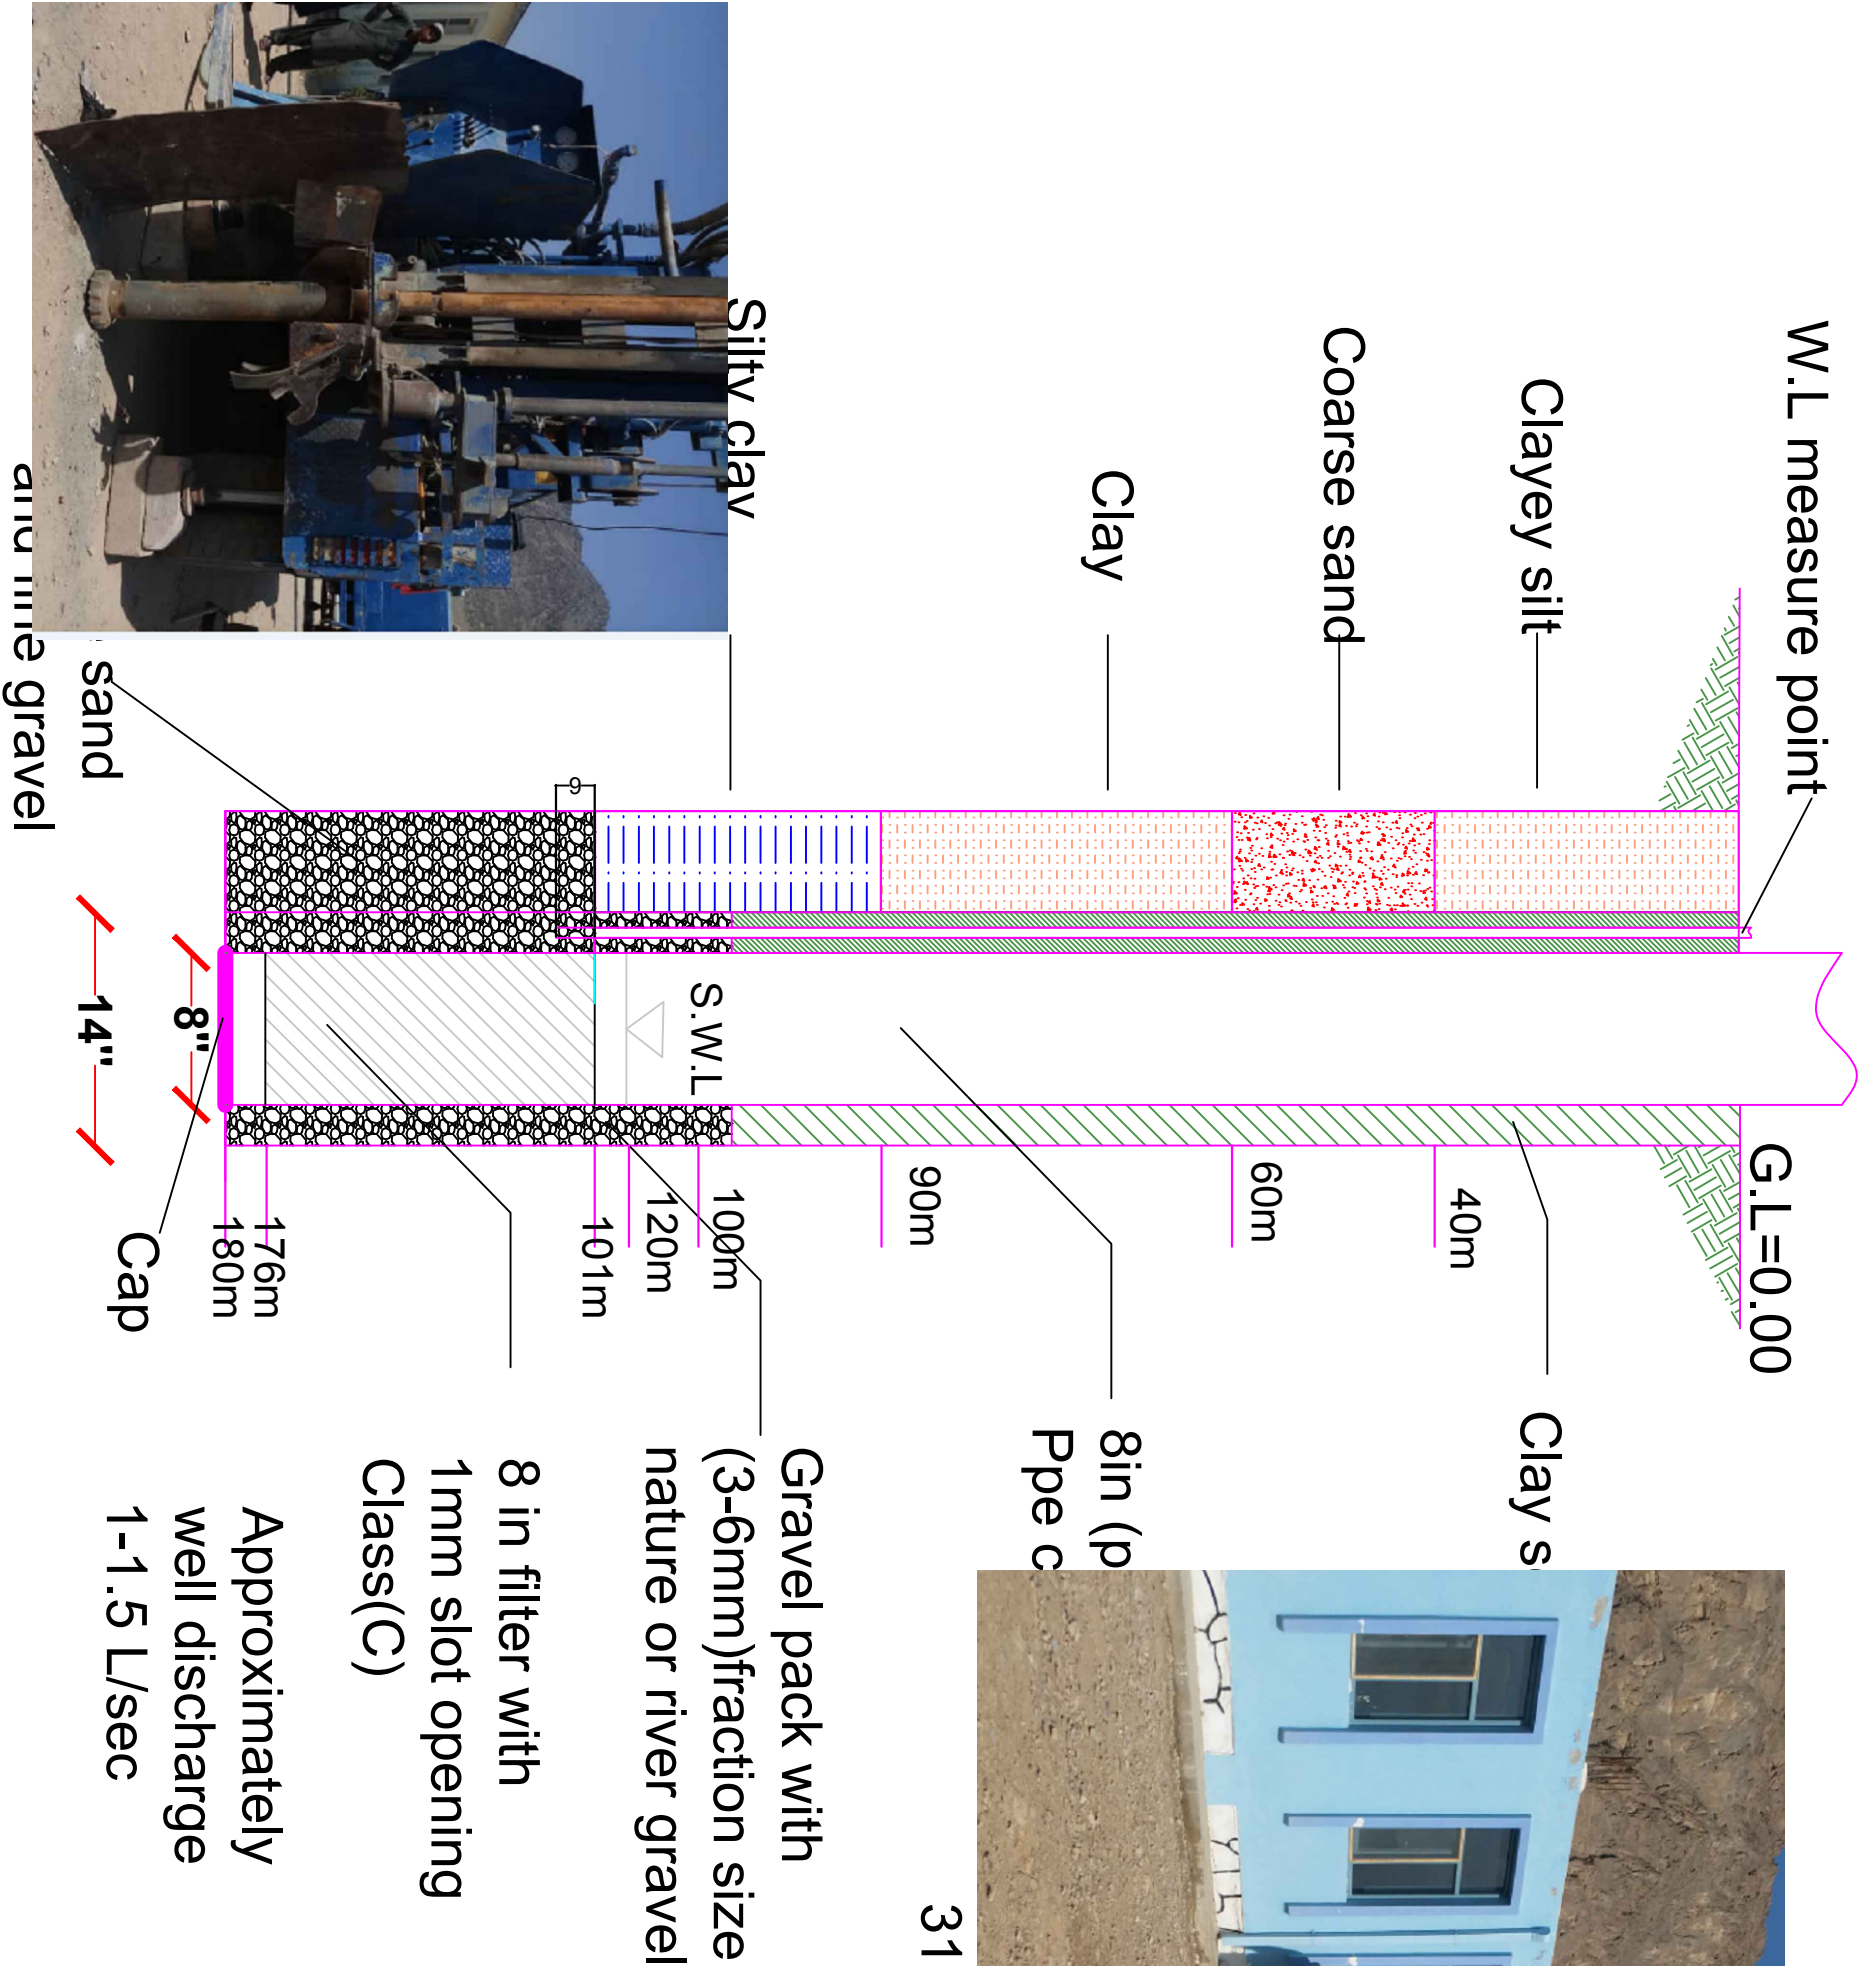

Deep Well Design in Unconsolidated Formation for Kotali-Morcha High School in pd #9



											
Project Code		KAN-000-000									
Project Title		Bore well for Kotali-Morch high school									
Drawing Title		Plan & front preview									
Project Location		Loya walla PD#9									
Drawn By:		Designed By:		Checked By:		Revei w By:		Approved By:		Sheet No:	
Name Eng. Amir M.		Eng. Amir M.								00 of 00	
Sign										Scales:	
Date										1:100	