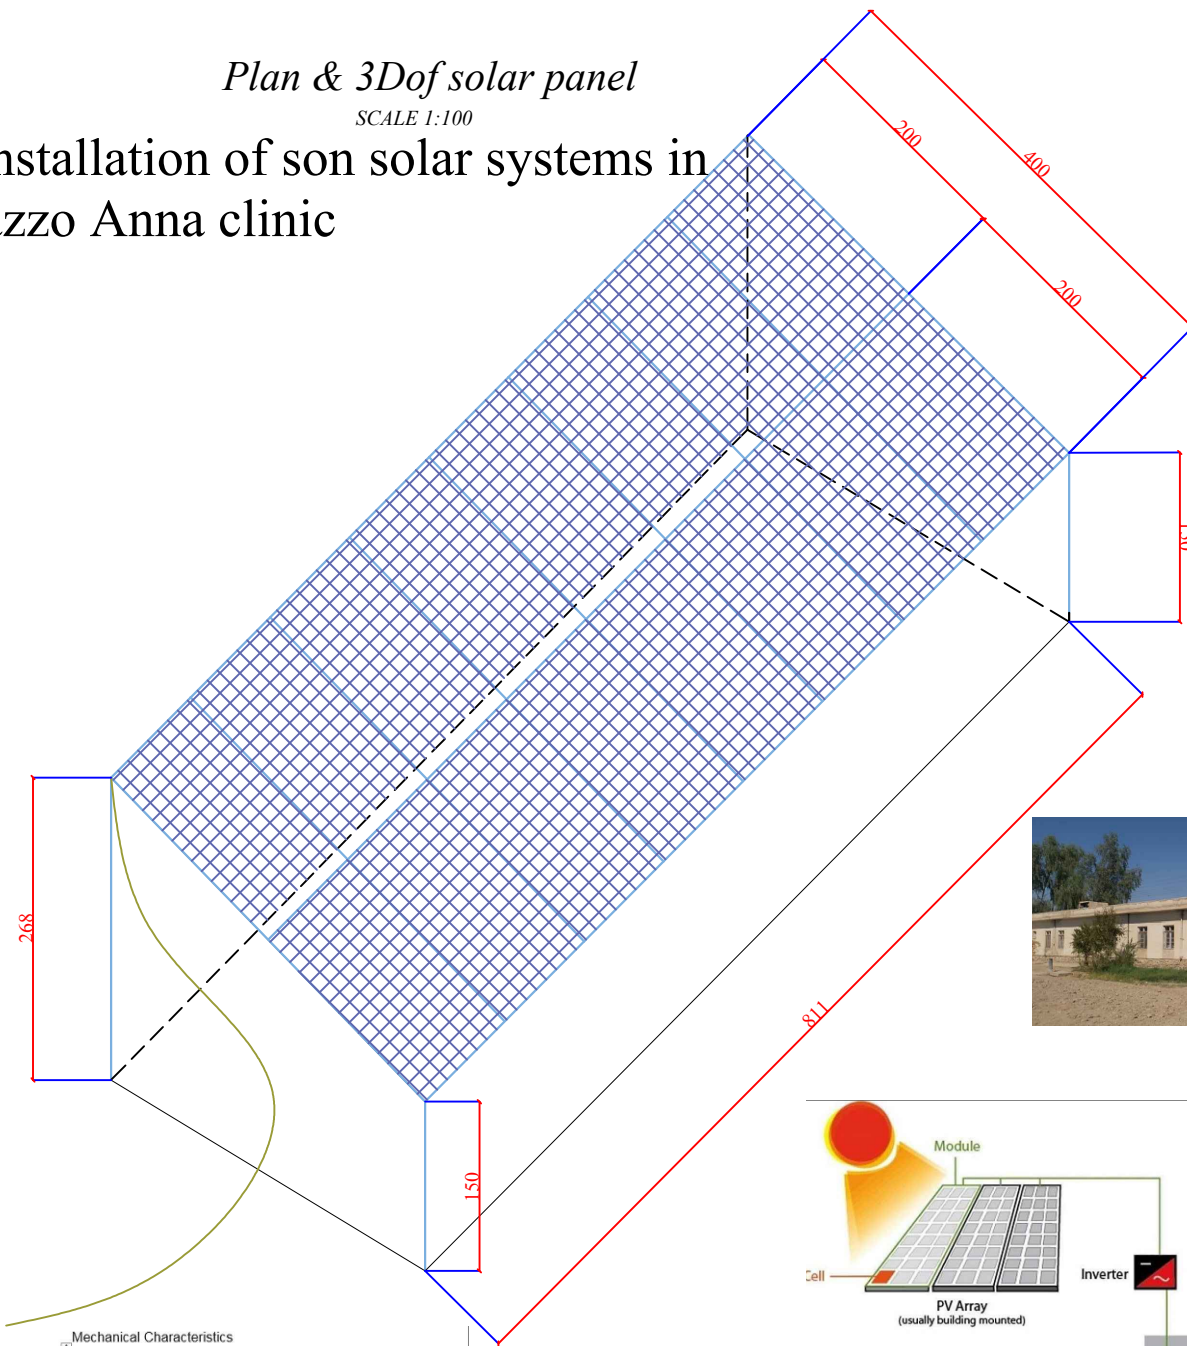


Plan & 3Dof solar panel

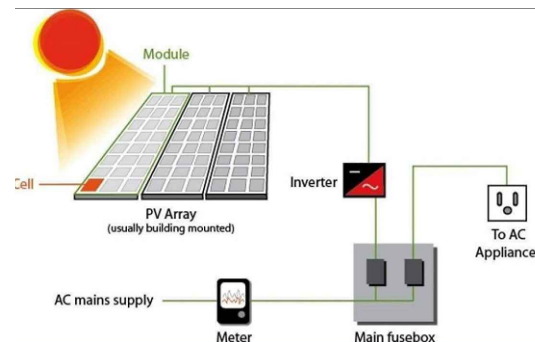
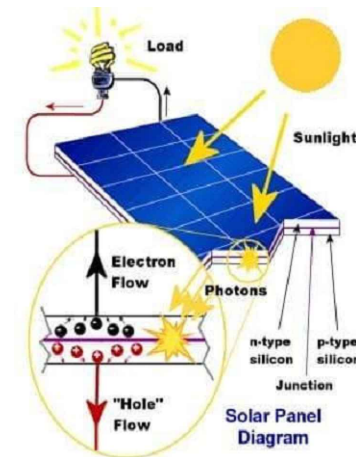
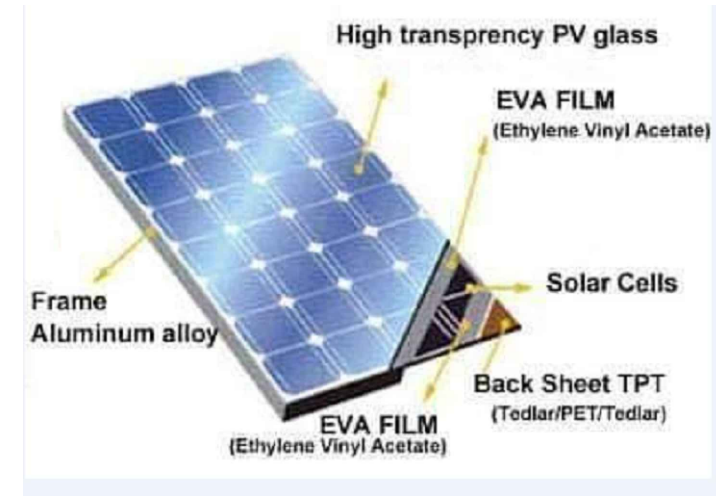
SCALE 1:100

4-Installation of son solar systems in Nazzo Anna clinic





Solar Model of ponel

SCALE 1:100



Mechanical Characteristics

Solar Cell Type	Polycrystalline Silicon
Front Glass	4mm tempered glass
Frame	Anodized Aluminum Alloy
Dimensions L x W x D	1956 x 992 x 50mm
Weight	23.0kg

 KANDAHAR CBP PROJECT  UNHCR Afghanistan					
Project Code	KAN - 000 - 000				
Project Title	Installation of son solar systems Nazo Anna				
Drawing Title	Plan & Front preview				
Project Location	Kandahar City PD# 7				
Drawn By:	Designed By:	Checked By:	Reveiw By:	Approved By:	Sheet No:
Name Eng.Amir M.	Eng.Amir M.				00 of 00
Sign					Scales:
Date					1:100