


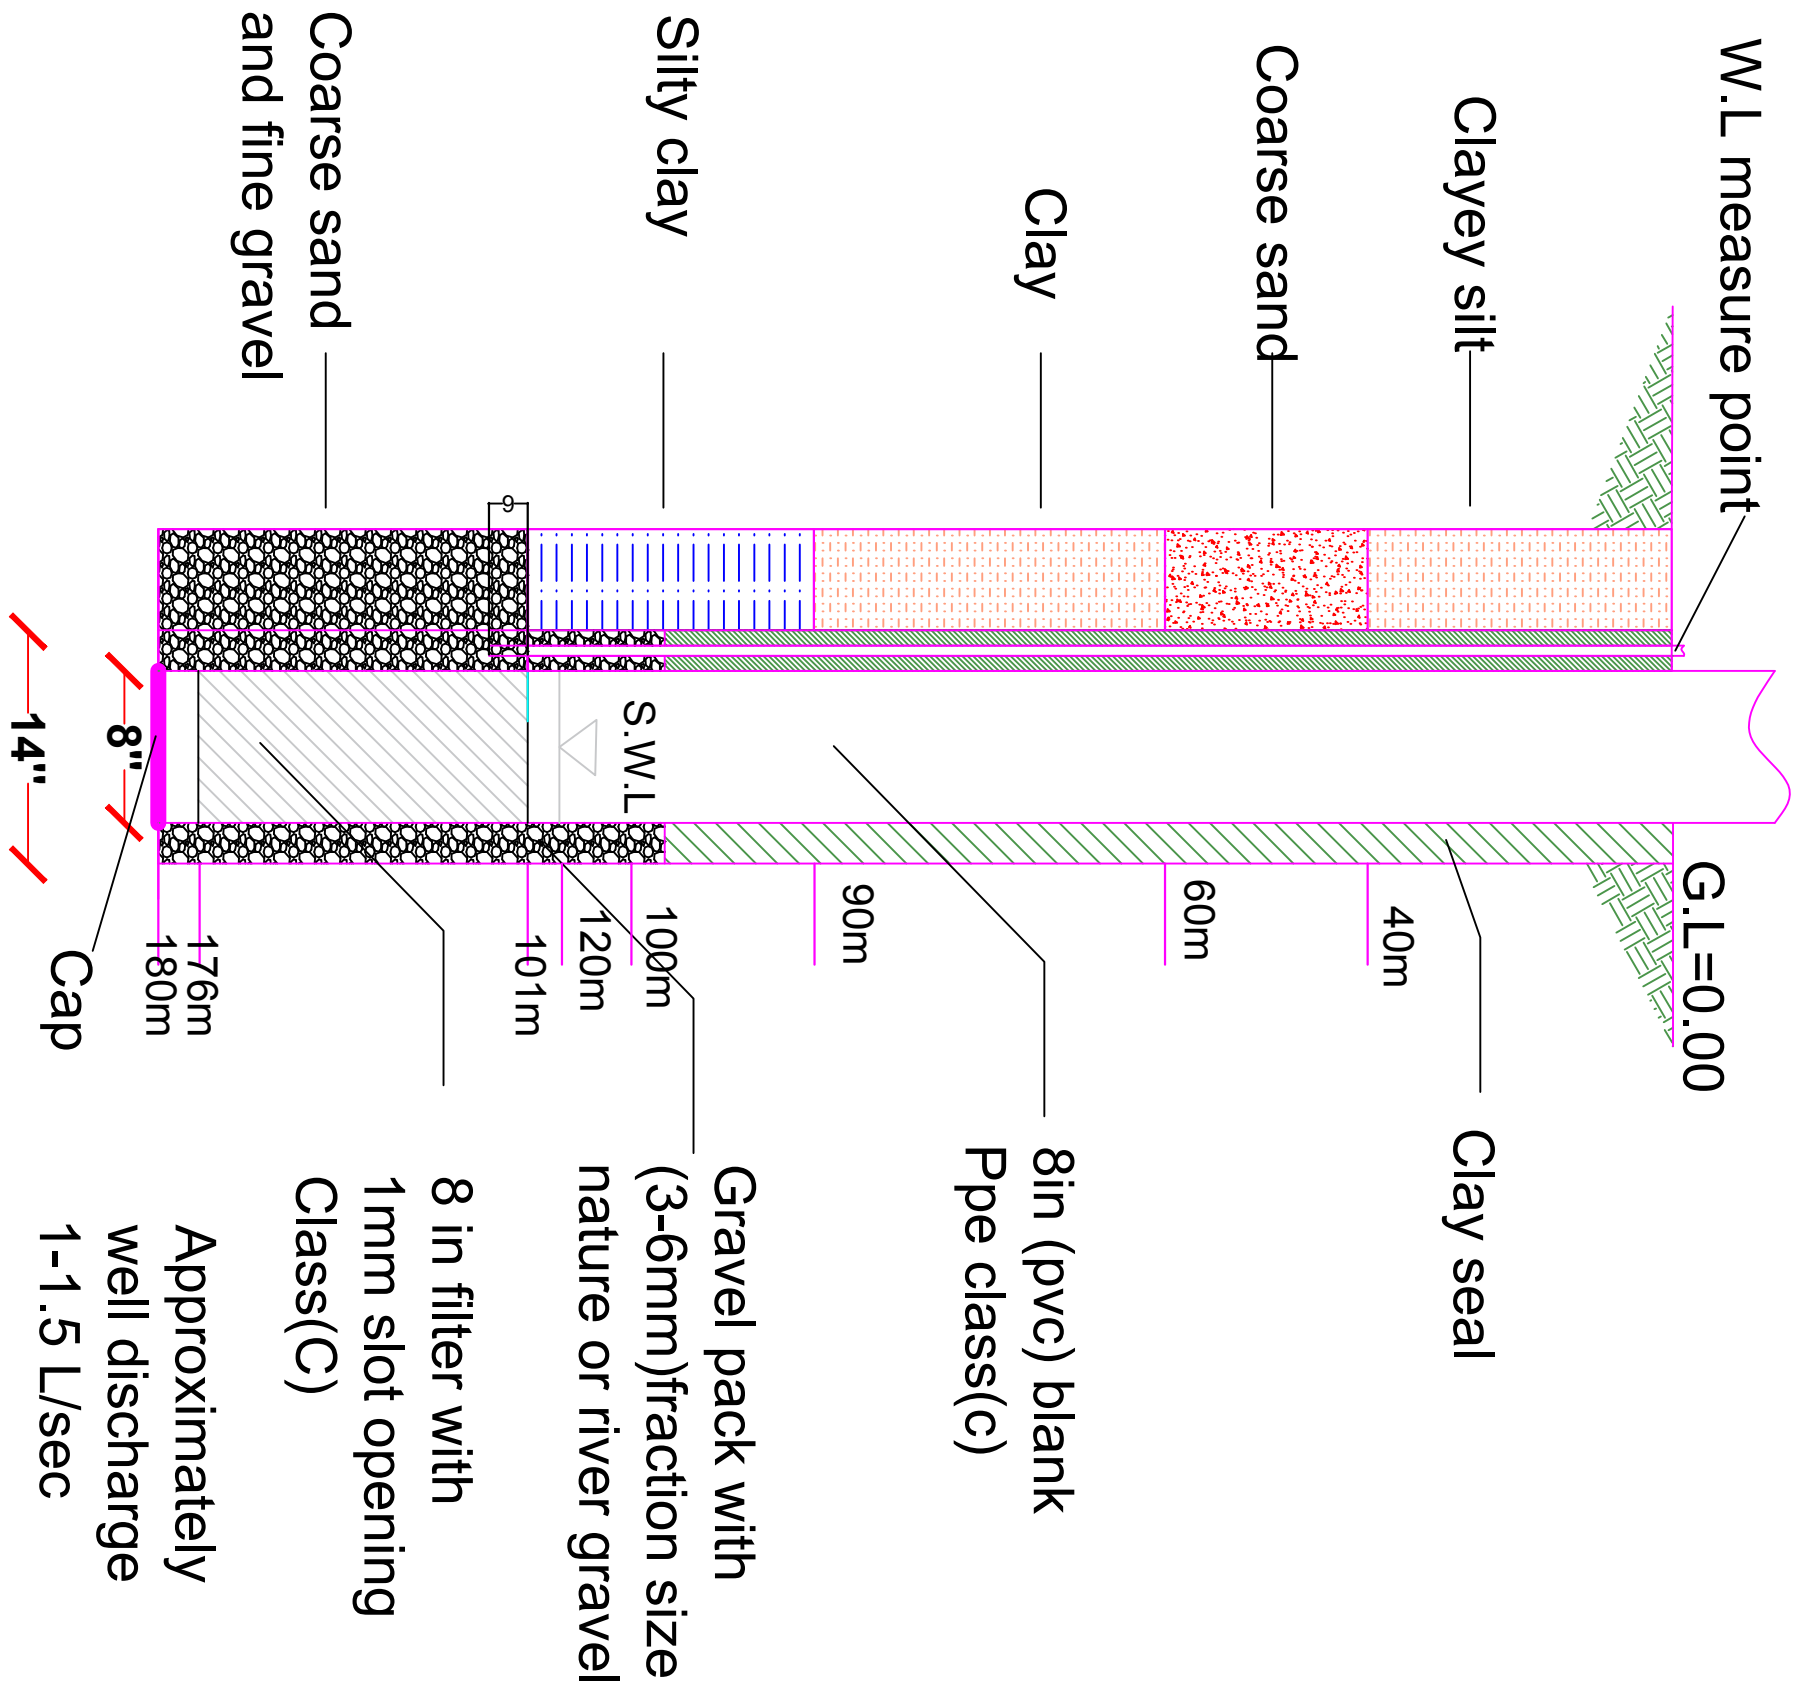

Deep Well Design in Unconsolidated Formation for Na-Amna Layla in pd #9



31 41 10.95N 65 43 031E



<div></div>					
Project Code		KAN-000-000			
Project Title		Bore well for Na-Amna Layla			
Drawing Title		Plan & front preview			
Project Location		Loya walla PD#9			
Drawn By:		Designed By:	Checked By:	Review By:	Approved By:
Name	Eng.Amir M.	Eng.Amir M.			
Sign					
Date					
Sheet No:					00 of 00
Scalcs:					1:100