


Plan & 3Dof solar panel




SCALE 1:100

2-Installation of son solar systems
in Na-Amnna layla

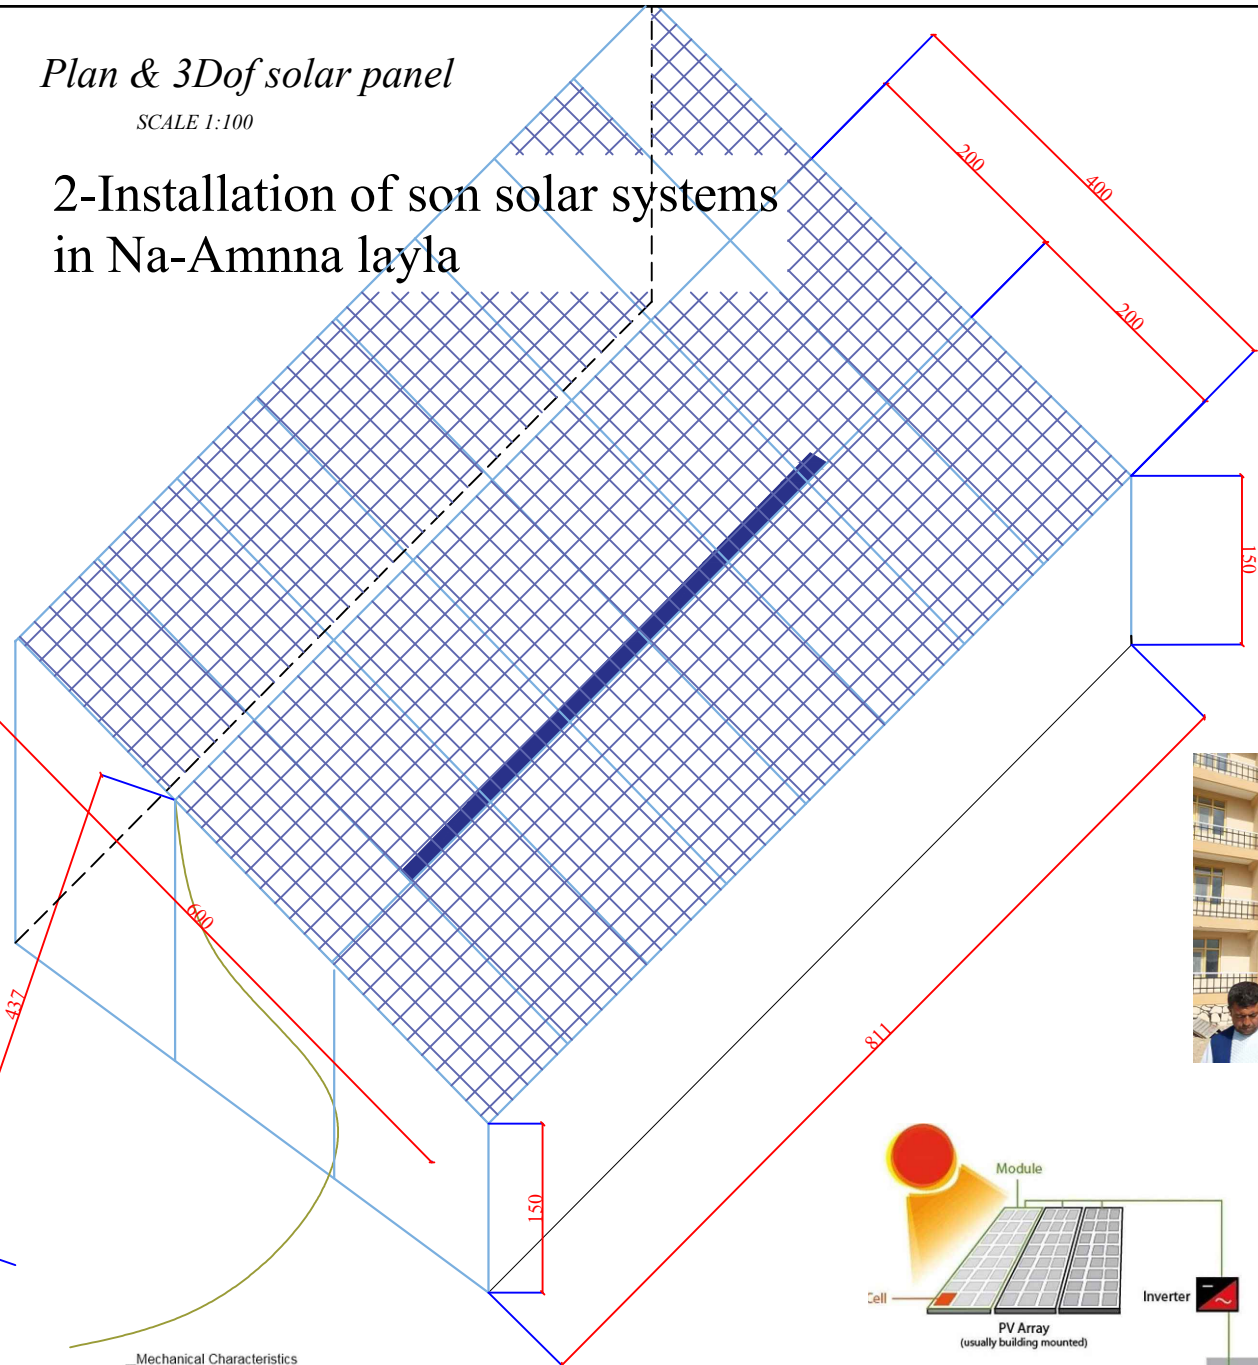

Solar Model of ponel

SCALE 1:100

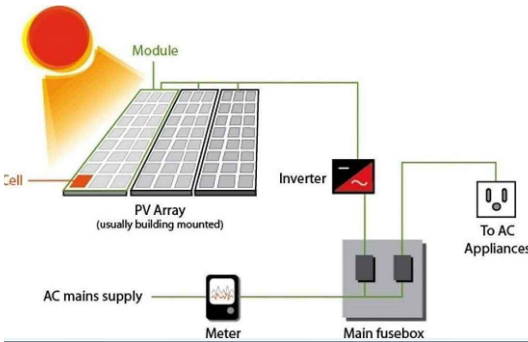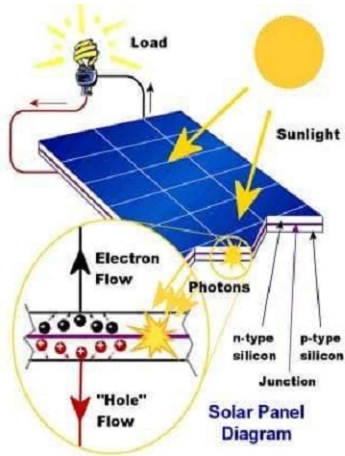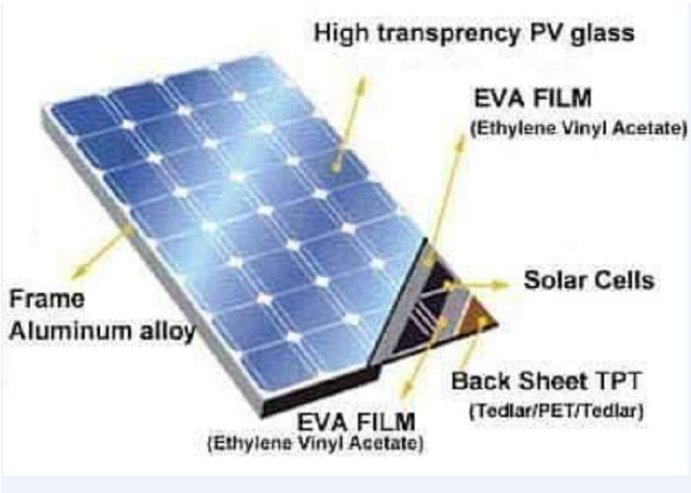

Mechanical Characteristics

Solar Cell Type

Front Glass

Frame

Dimensions L x W x D

Weight

Polycrystalline Silicon

4mm tempered glass

Anodized Aluminum Alloy

1956 x 992 x 50mm

23.0kg



KANDAHAR
CBP PROJECT



UNHCR | Afghanistan
The UN Refugee Agency

Project Code	KAN - 000 - 000				
Project Title	Installation of son solar in Na-Amnna Layla				
Drawing Title	Plan & Front preview				
Project Location	Kandahar City PD# 7				
Drawn By:	Designed By:	Checked By:	Reveiw By:	Approved By:	Sheet No:
Name Eng.Amir M.	Eng.Amir M.				00 of 00
Sign					Scales:
Date					1:100