


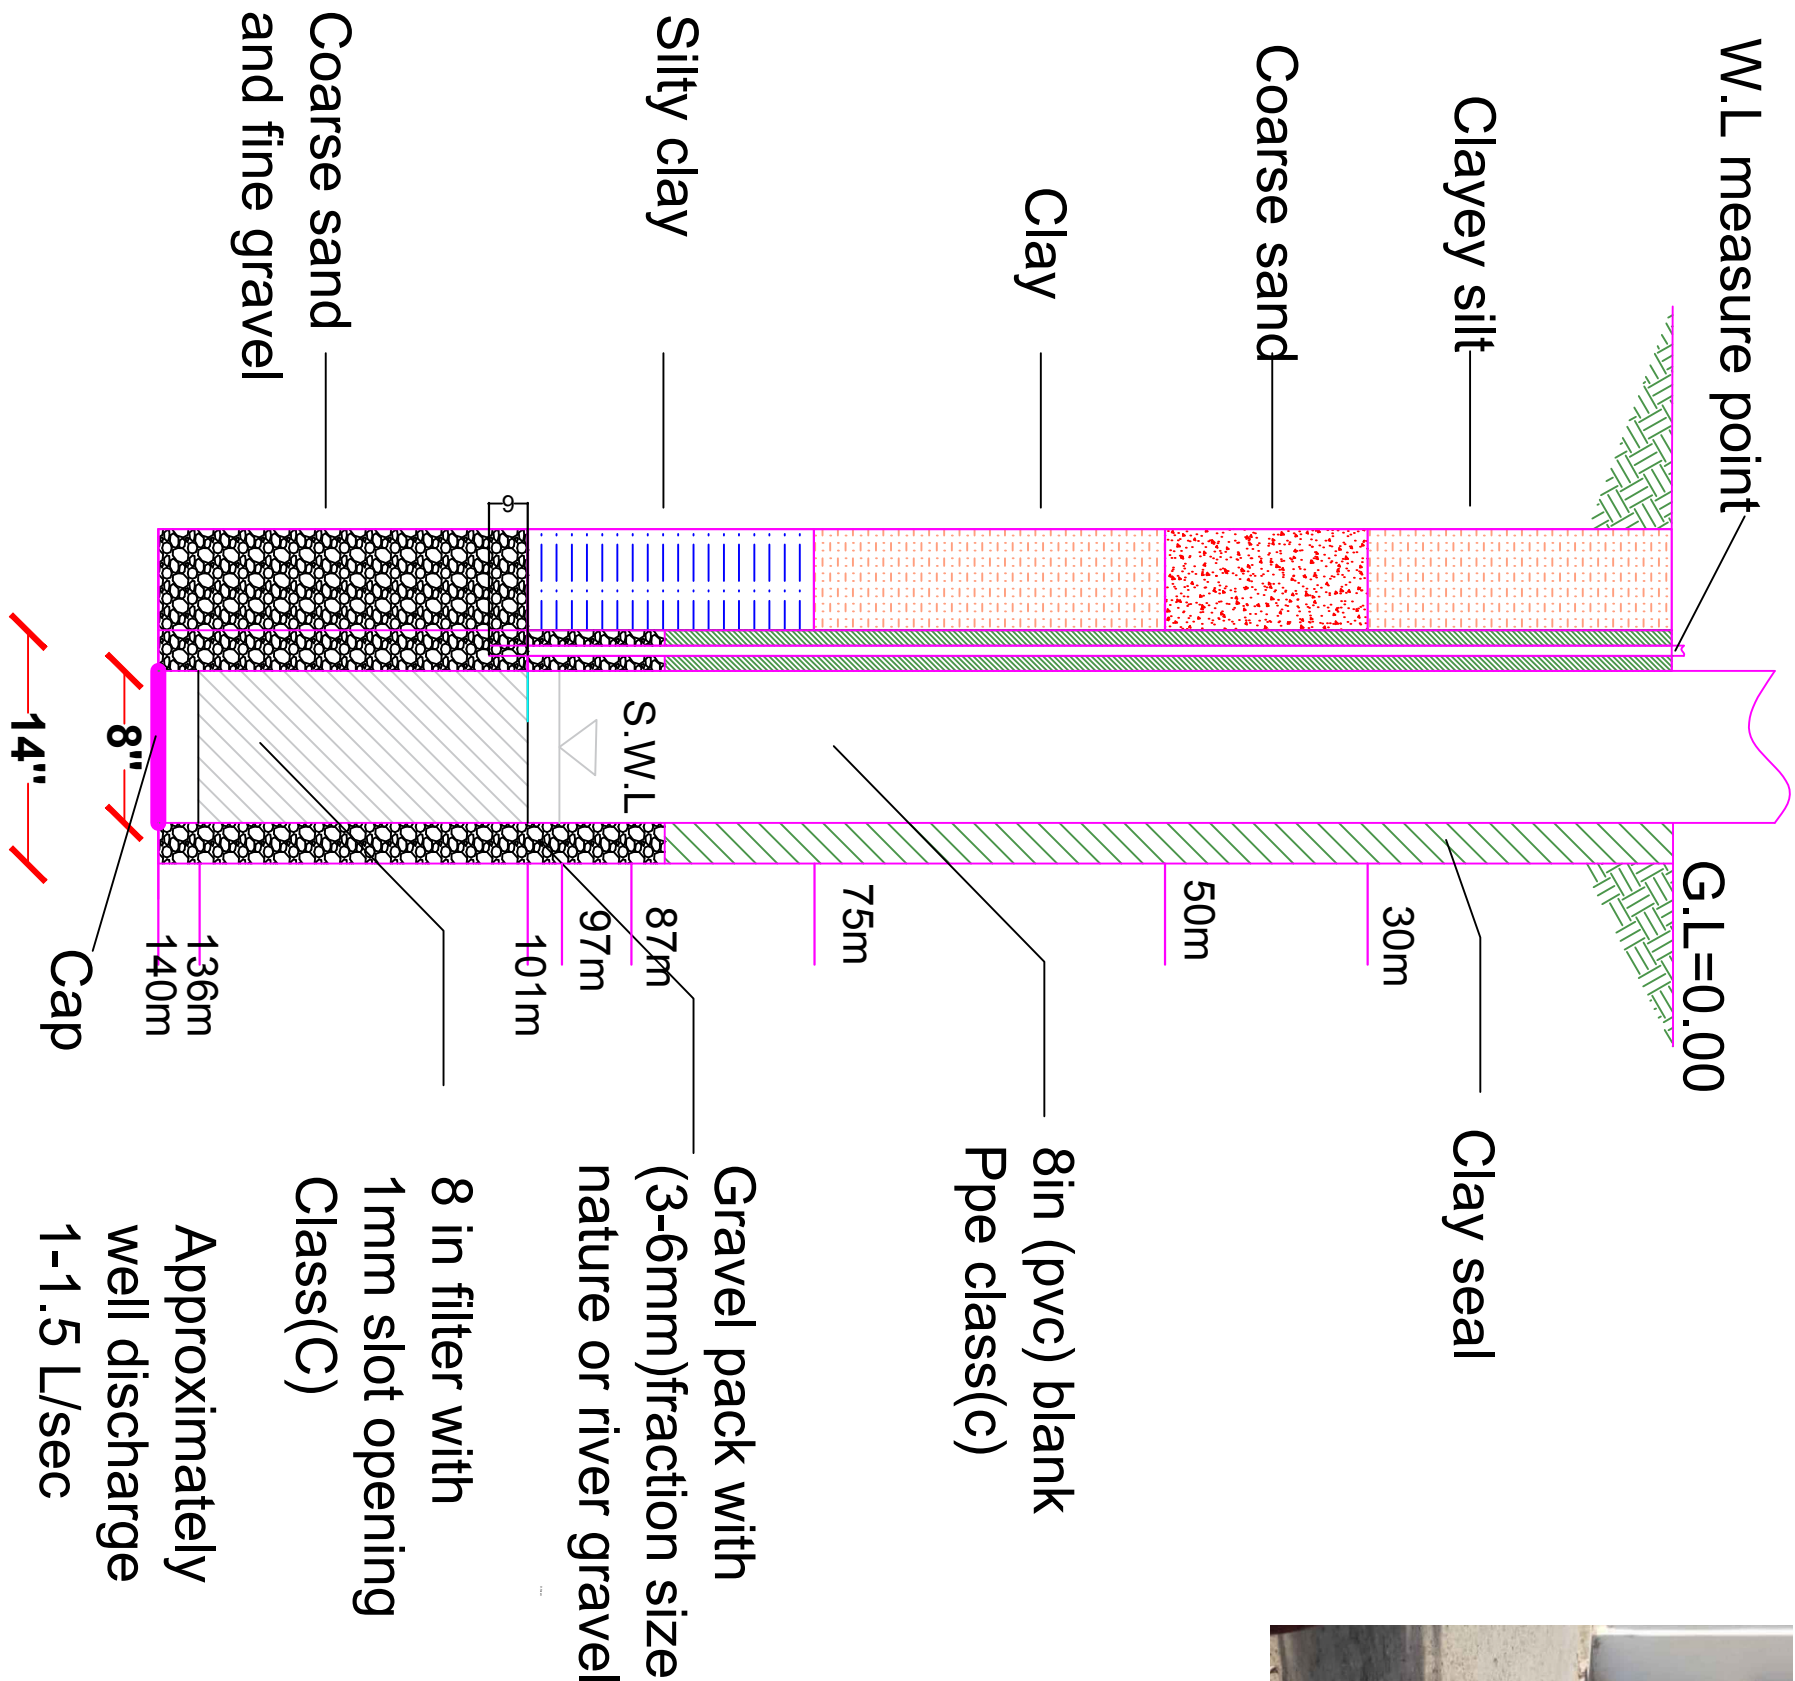

Deep Well Design in Unconsolidated Formation for Shahid Khakrezwall Girl Hagh School in pd #9



<div><div><div>KANDAHAR</div><div>WASH PROGRAM</div></div><div><div>UNHCR The UN Refugee Agency Afghanistan</div></div></div>				
Project Code	KAN-000-000			
Project Title	Bore well for Shahid Khakrezwall girl school			
Drawing Title	Plan & front preview			
Project Location	Loya walla PD#9			
Drawn By:	Designed By:	Checked By:	Revei w By:	Approved By:
Name	Eng. Amir M.	Eng. Amir M.		
Sign				
Date				
Sheet No: 00 of 00				
Scales: 1:100				