



# Deep Well Design in Unconsolidated Formation for Abdul Shokor Agha primary school pd #7

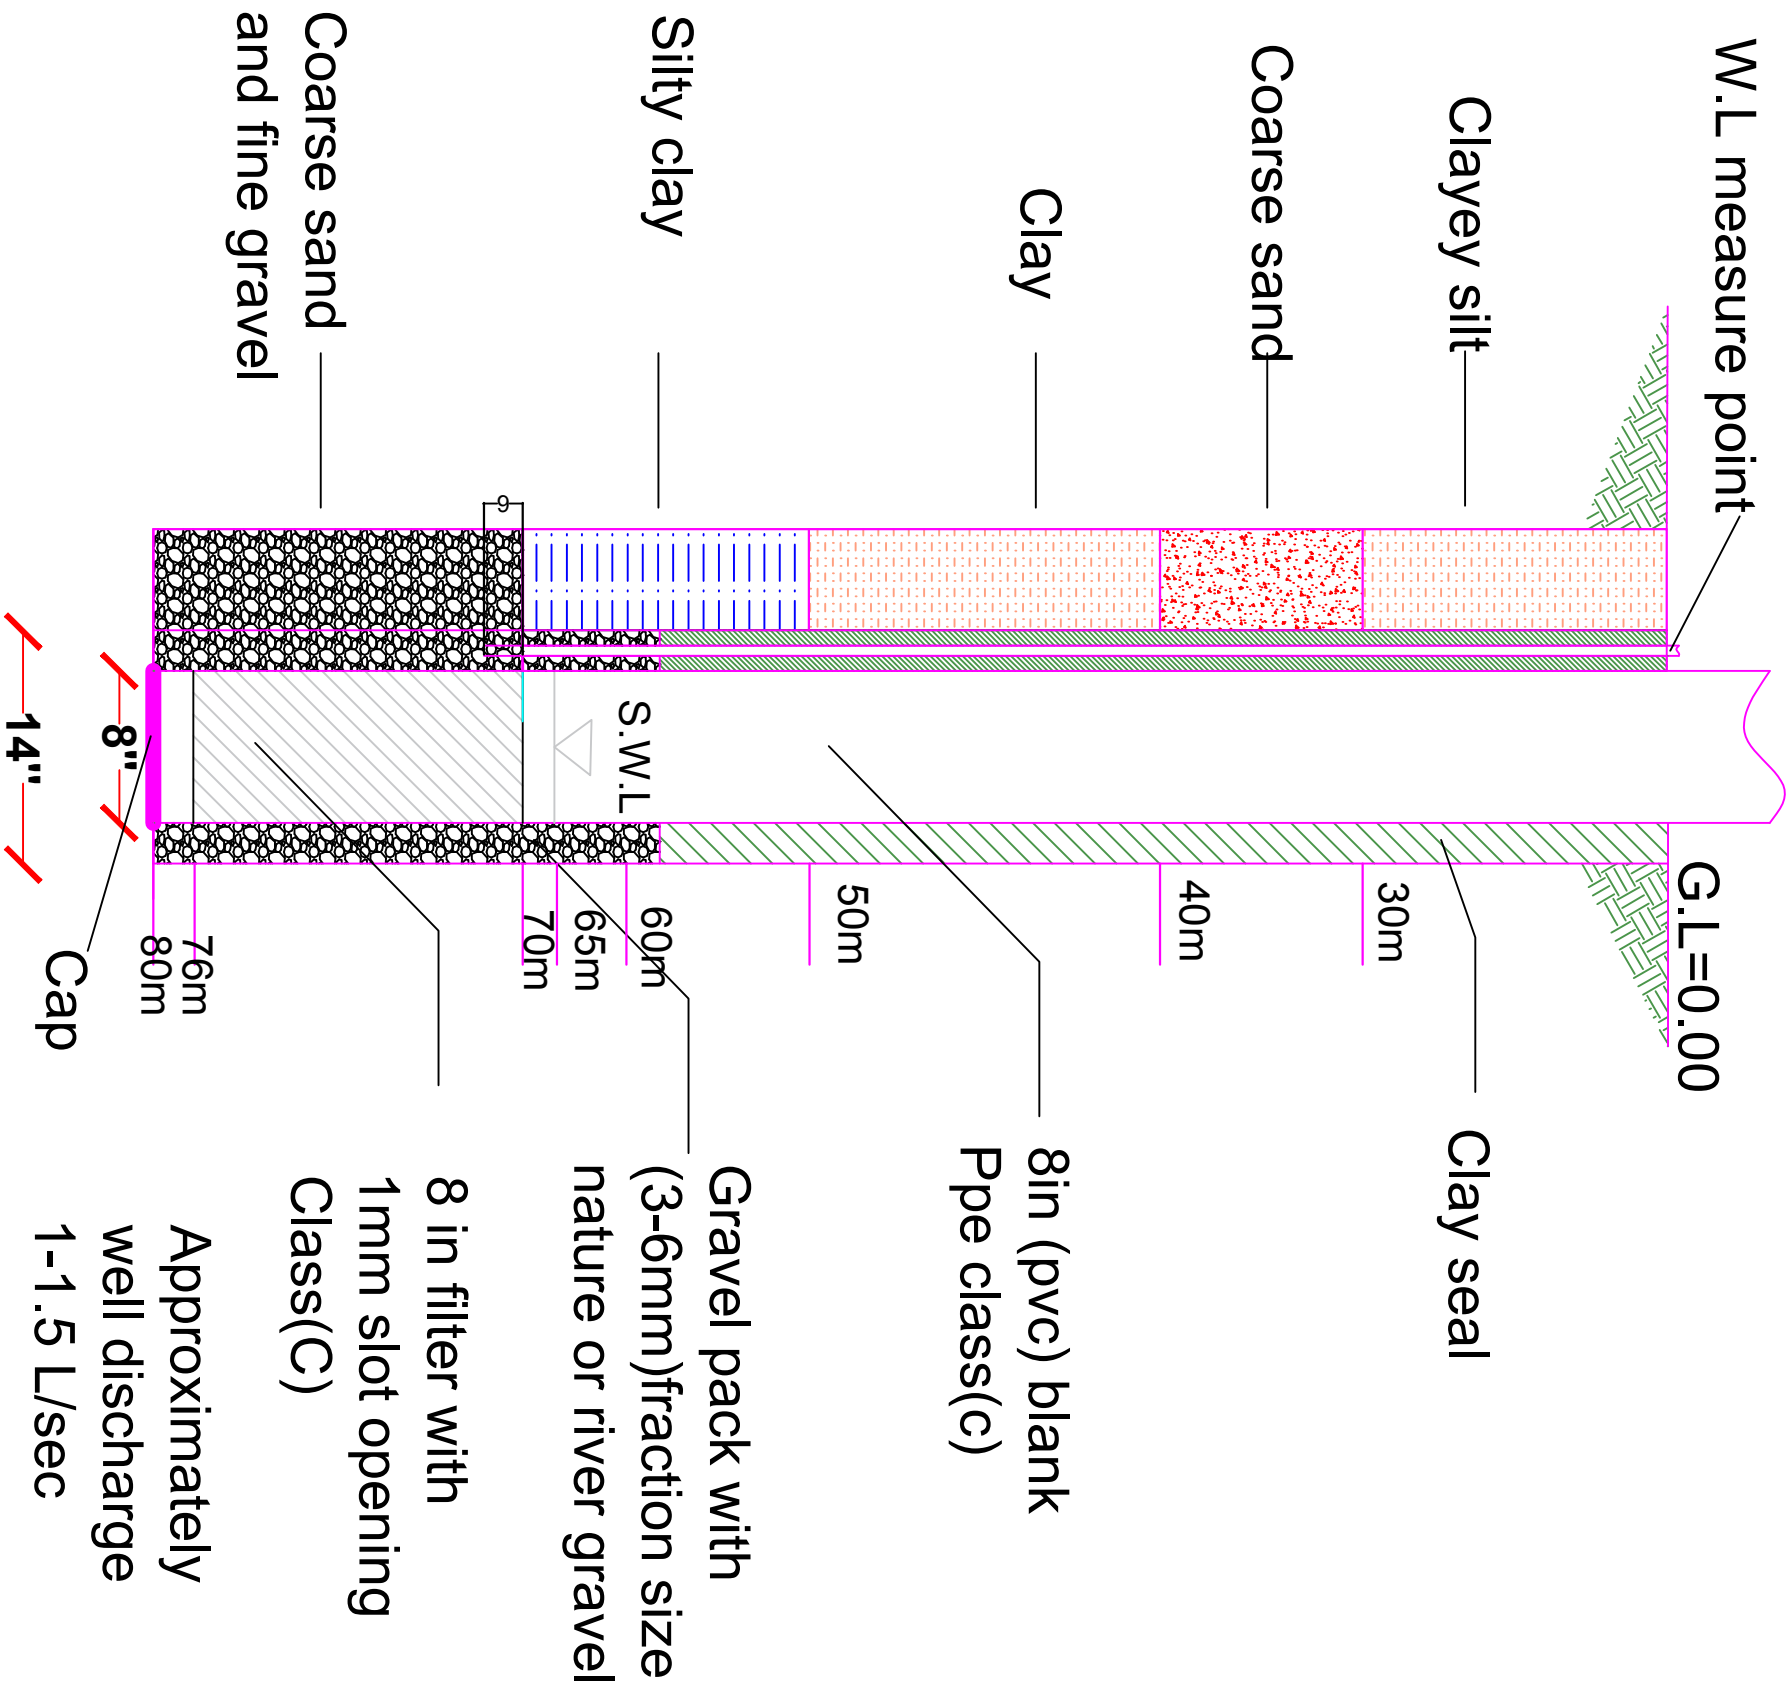

31 35 7.45N      65 35 59.95E



<div><div>KANDAHAR</div><div>WASH PROGRAM</div><div> <b>UNHCR</b>   Afghanistan</div></div>					
Project Code		KAN-000-000			
Project Title		Bore well for Abdul Shokor Agha primary school			
Drawing Title		Plan & front preview			
Project Location		Loya walla PD#7			
Drawn By:		Designed By:	Checked By:	Review By:	Approved By:
Name	Eng.Amir M.	Eng.Amir M.			
Sign					
Date					
					Sheet No: 00 of 00
					Scale: 1:100