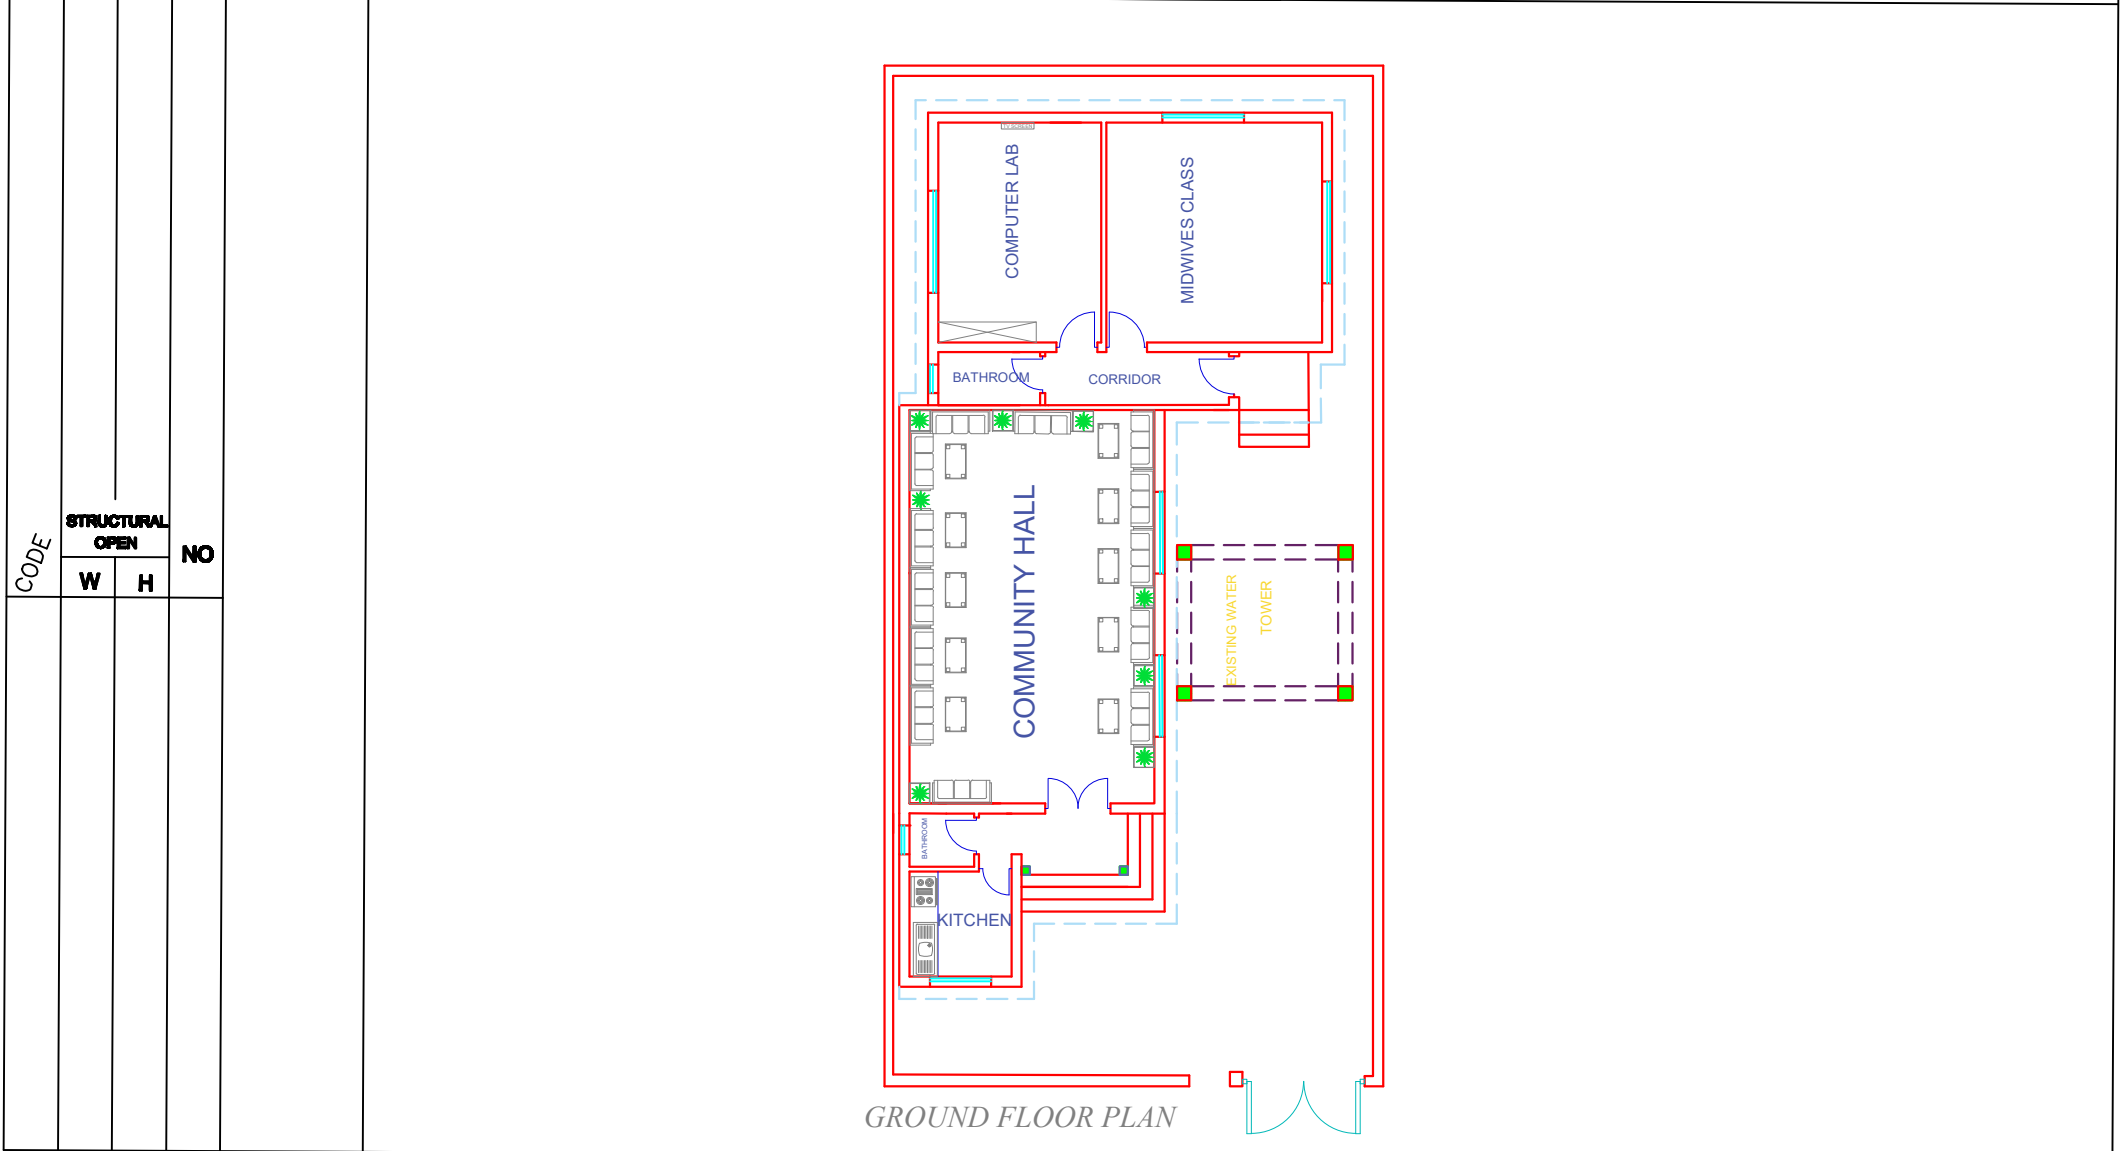

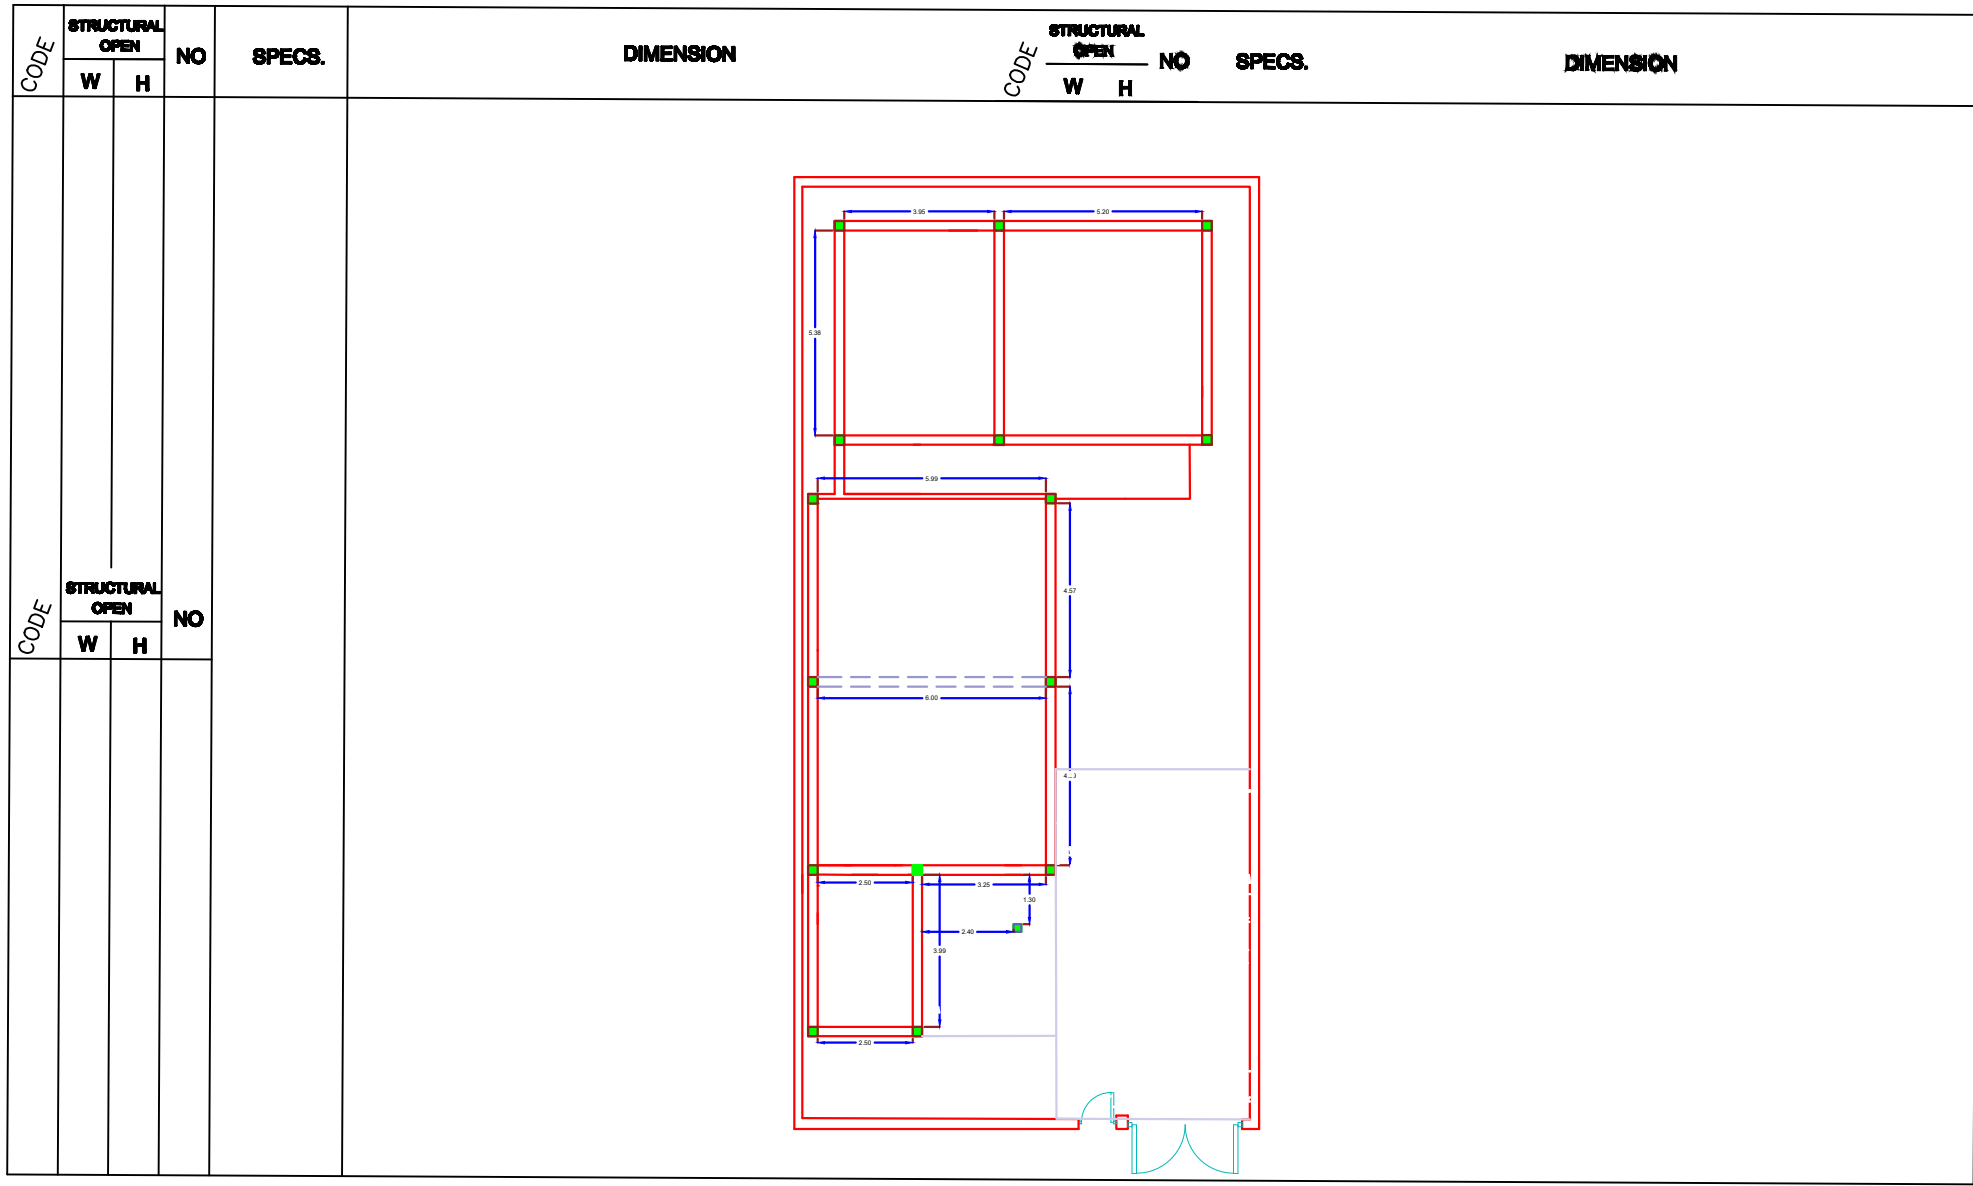


CODE	STRUCTURAL OPEN		NO	SPECS.	DIMENSION	CODE	STRUCTURAL OPEN		NO	SPECS.	DIMENSION
	W	H					W	H			



CAD FILE		WOMAN COMMUNITY HALL Plan	REVISIONS							WOMAN COMMUNITY HALL DAG -E-TARAKHIL KABUL-AFGHANISTAN	Implementing Partner AGHAN AMPUTEE BICYCLIST FOR REHABILITATION AND RECREATION (AABRAR)		DONOR UNHCR The UN Refugee Agency UNITED NATIONS HIGH COMMISSIONER FOR REFUGEES (UNHCR)		
SCALE	1:50		NO.	REVISION	NAME	INITL	DATE	Developed by	INITL					SIG.	DATE
DRAWING NUMBER	STD- 01							Designed by	saeeedullah						
PROJECT NUMBER								Checked by	rfan raqeebi						
								Approved by							
							LINER FOCAL POINT	halqadah amankhan							



CAD FILE		WOMAN COMMUNITY HALL Plan	REVISIONS				INTL.	SIG.	DATE	WOMAN COMMUNITY HALL DAG -E-TARAKHIL KABUL-AFGHANISTAN	Implementing Partner AGHAN AMPUTEE BICYCLIST FOR REHABILITATION AND RECREATION (AABRAR)		DONOR UNITED NATIONS HIGH COMMISSIONER FOR REFUGEES (UNHCR)
SCALE	1:50		NO.	REVISION	NAME	INITL.	DATE	Developed by	AABRAR				
DRAWING NUMBER	STD- 01							Designed by	saeeddullah				
PROJECT NUMBER								Checked by	rfan raqeebi				
							Approved by						
							UNHCR FOCAL POINT	shahid mawla					

