


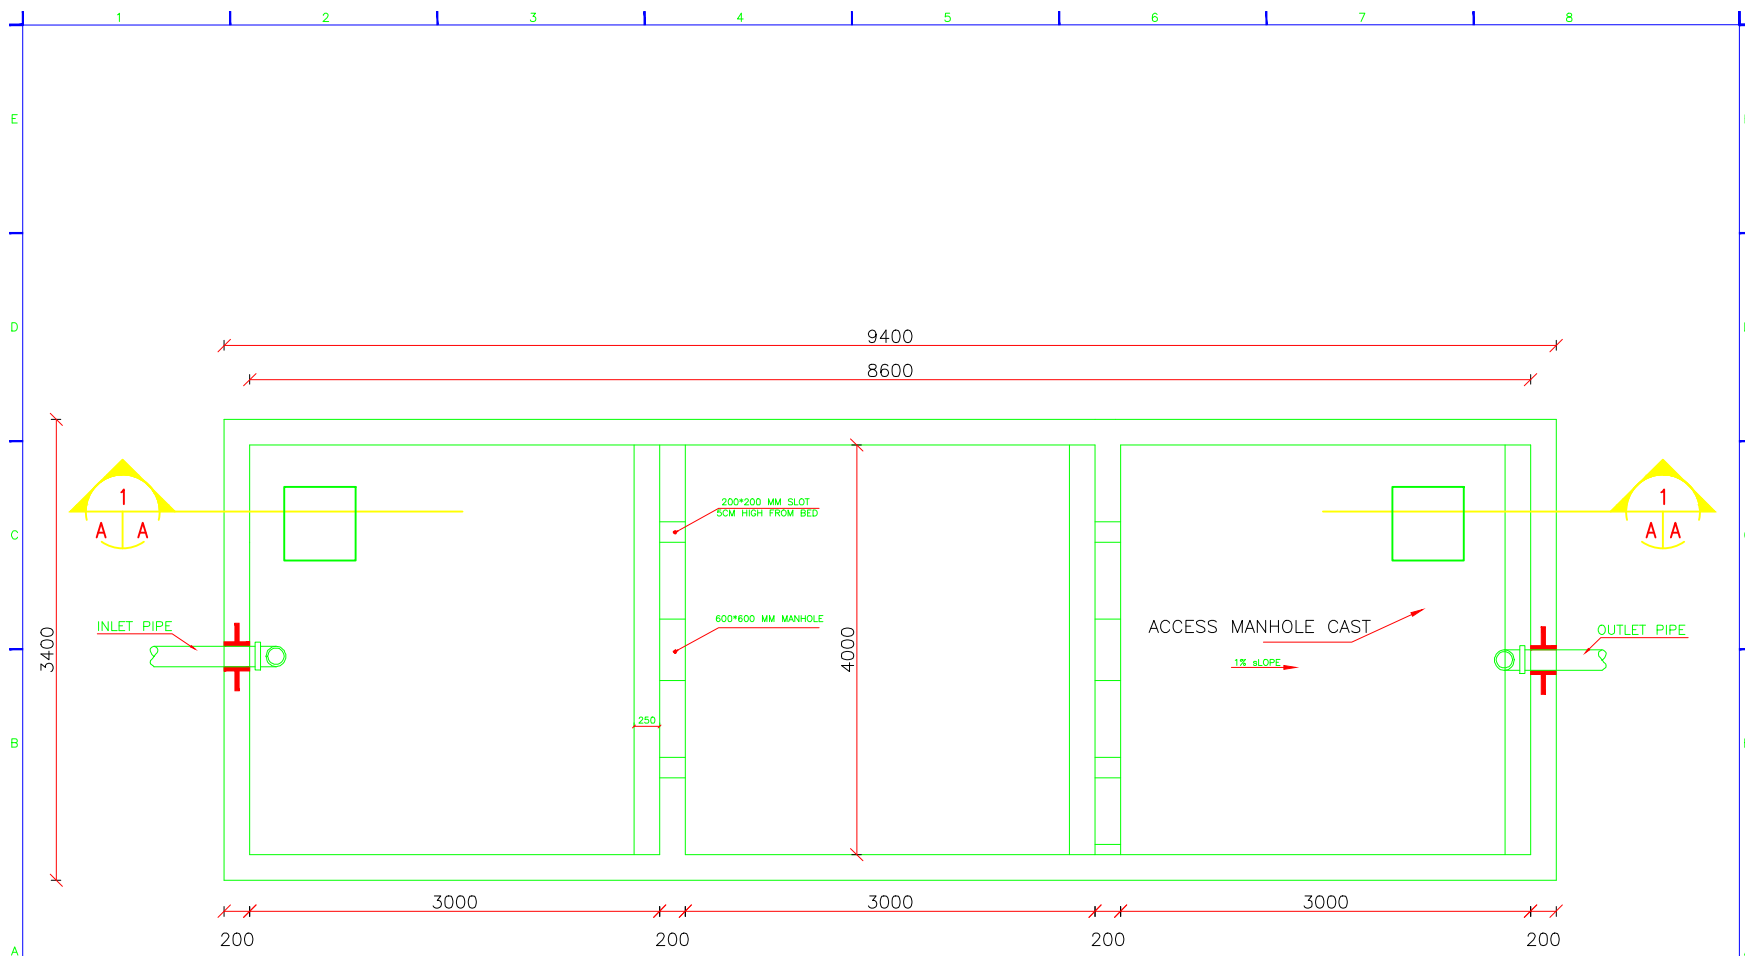

UNDER GROUND Septic TANK PLAN

REF : SCALE: N/S



PROJECT NAME

Construction of Septic Tank

Project NO: ACB/...../NBC

Engineering Section

Designed By	ACB Design team	Signature	
Drawn By	ACB Design team	Signature	
Drawing Title			

Re viewed By

Checked By	Eng. Sediqullah	Signature	
Approved By		Signature	
Approved By		Signature	

Scal

Date	08/Jan/2021
Scale	
No of Drawing	
Total Sheet	


As Shown

G.Note	All dimension are in Meter other wise noted.
--------	--


Islamic Republic of Afghanistan

Address:
ACB,Khan A.Wali Khan Road Near Kabul Nandarah
E-mail:
Mobile:



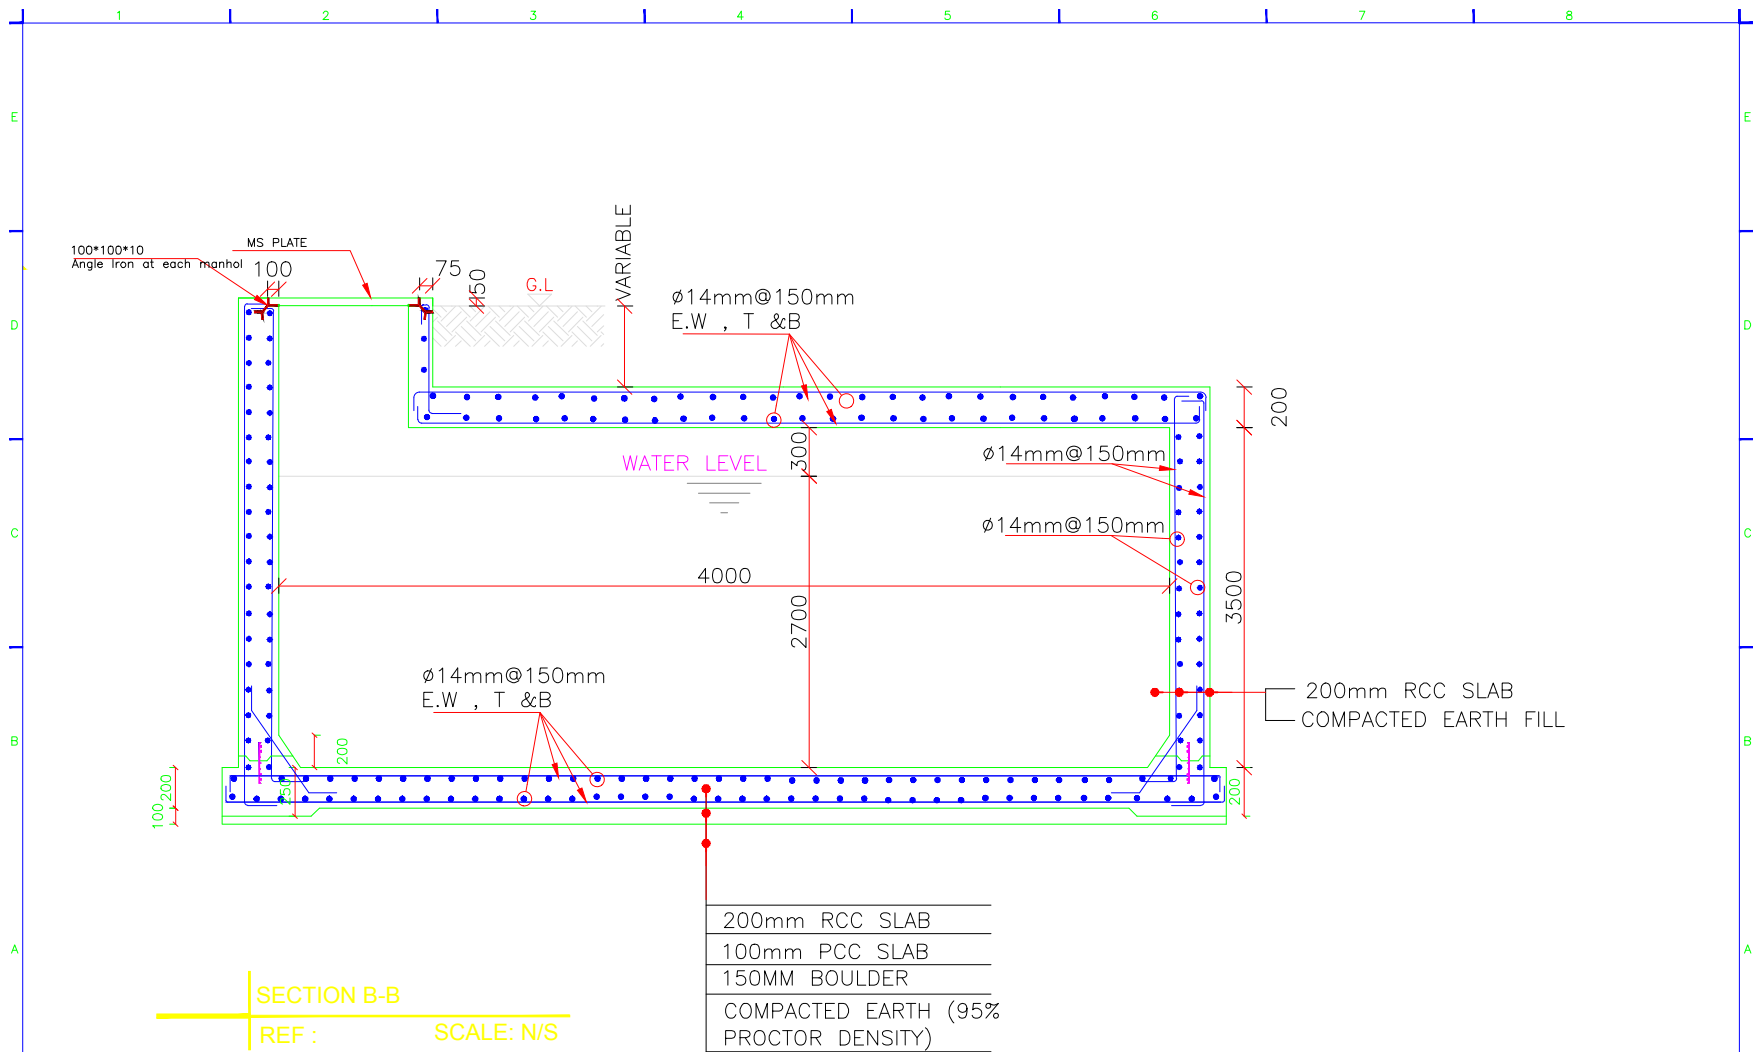

 PROJECT NAME Construction of Septic Tank Project NO: ACB/...../NBC	Engineering Section		Signature		Re viewed By		Signature		Scal		As Shown		G.Note		
	Designed By		ACB Design team		Checked By		Eng. Sediqullah		Date		08/Jan/2021		All dimension are in Meter other wise noted.		
	Drawn By		ACB Design team		Approved By				Scale						
	Drawing Title				Approved By				No of Drawing						
										Total Sheet				Islamic Republic of Afghanistan Address: ACB,Khan A.Wali Khan Road Near Kabul Nandarah E-mail: Mobile:	

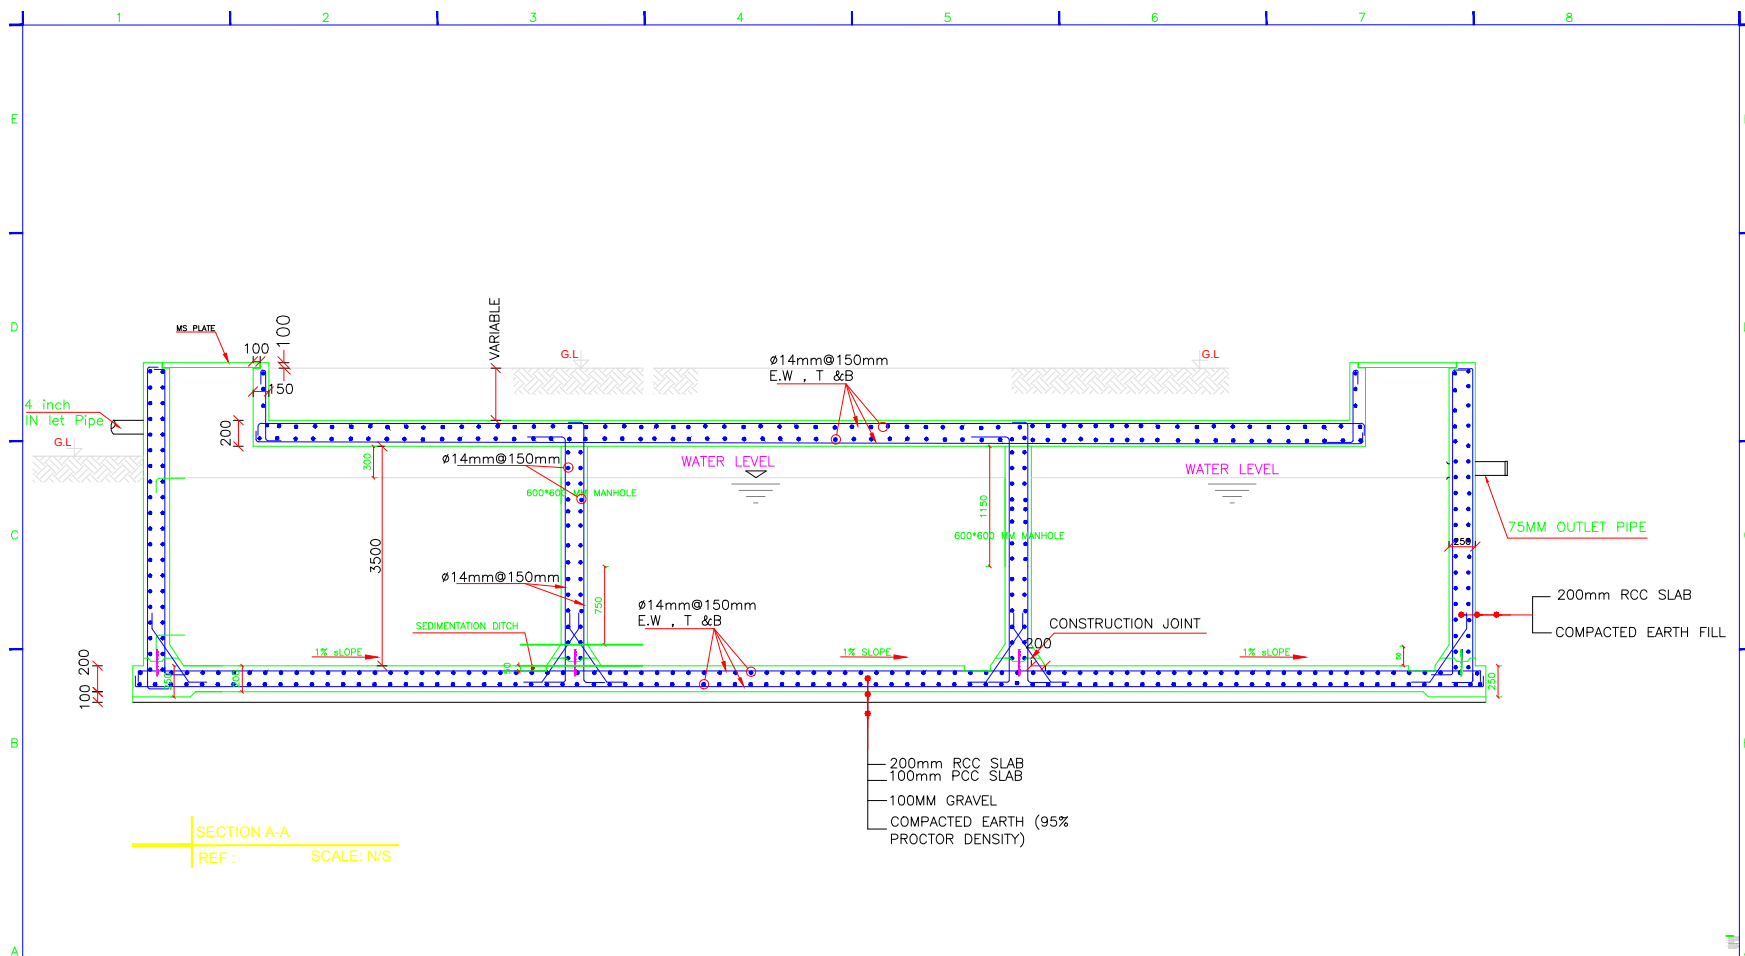

PROJECT NAME

Construction of Septic Tank

Project NO: ACB/...../NBC

Engineering Section

Designed By	ACB Design team	Signature
Drawn By	ACB Design team	
Drawing Title		

Reviewed By		Signature
Checked By	Eng. Sediqullah	
Approved By		
		
Approved By		

Scale	As Shown	G.Note
Date	08/Jan/2021	All dimension are in Meter other wise noted.
Scale		
No of Drawing		
Total Sheet		

Islamic Republic of Afghanistan

Address:
ACB,Khan A.Wali Khan Road Near Kabul Nandarah
E-mail:
Mobile:

