


INVITATION TO BID - PROCUREMENT OF WORKS

CONSTRUCTION OF LIBRARY/ASSEMBLY HALL IN SAWKI GIRLS' SCHOOL IN SAWKI DISTRICT, KUNAR PROVINCE, AFGHANISTAN.


BID REFERENCE: OEDA-PW001/2021-05

A. Construction Site Plan

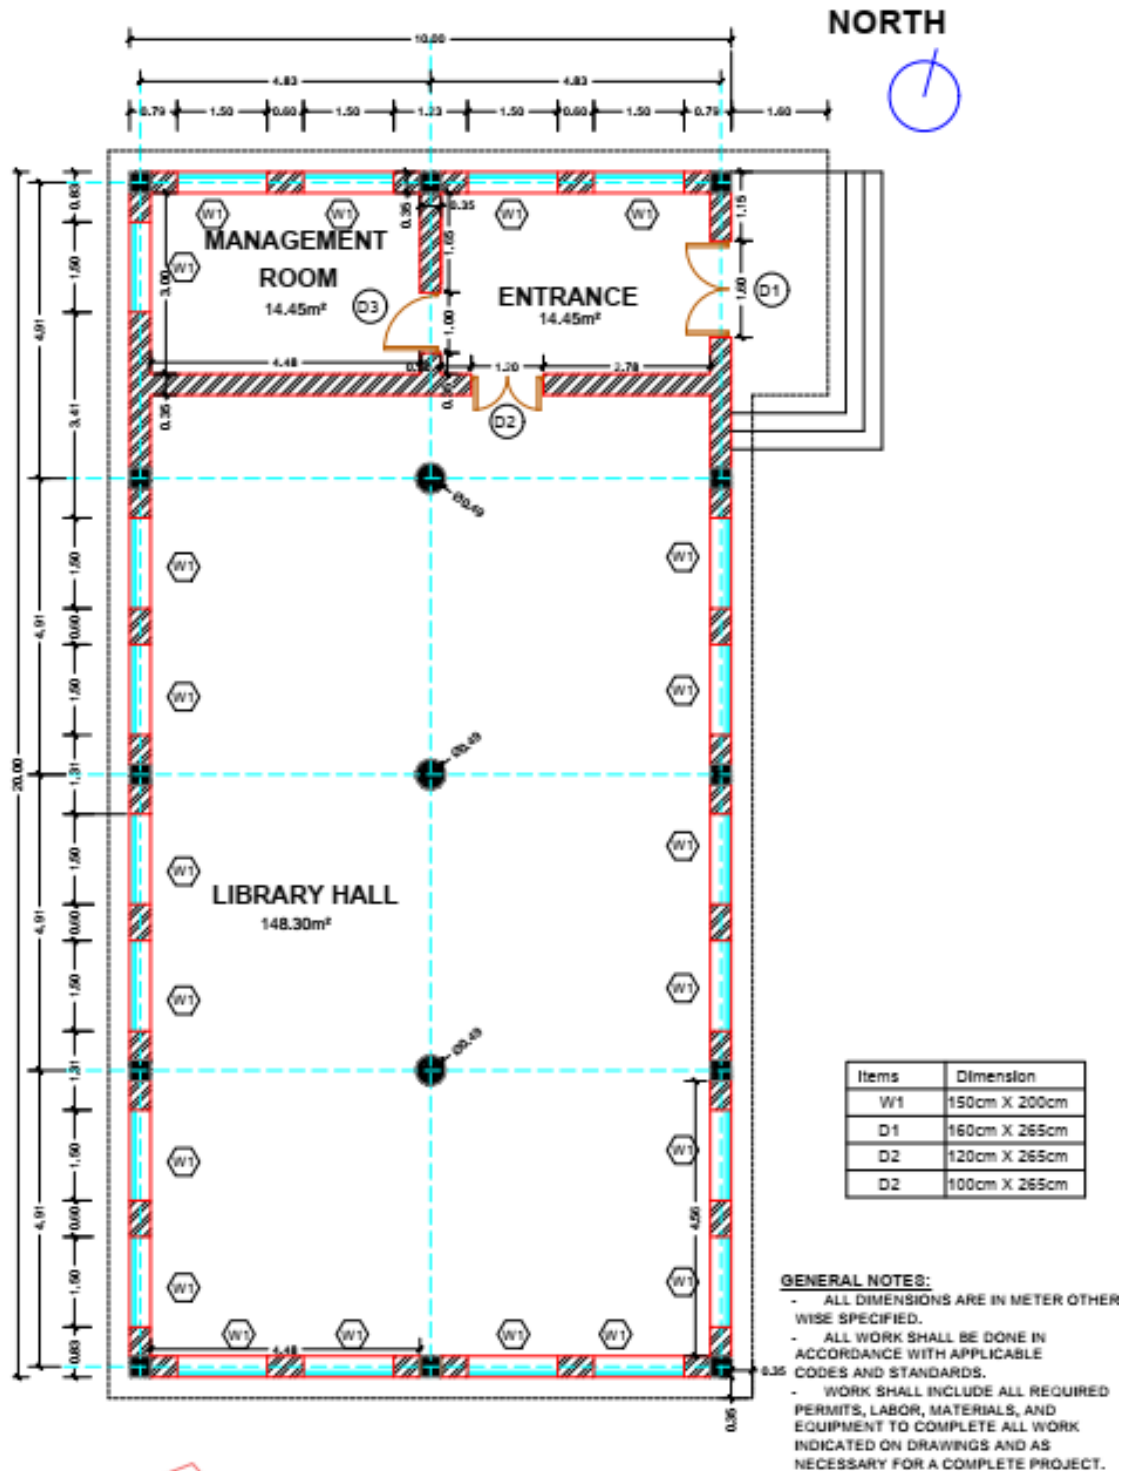


B. Elevations


FRONT ELEVATION

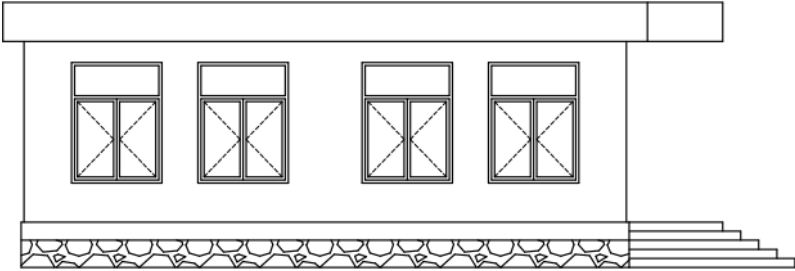

SIDE ELEVATION

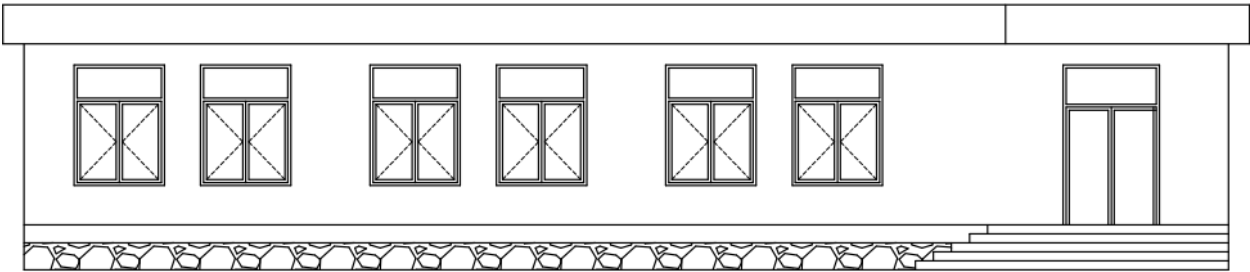


CROSS SECTION

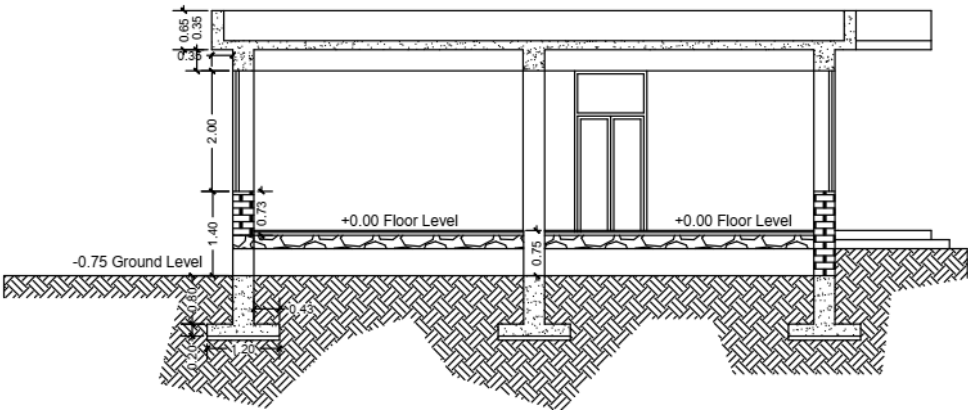

C. Exterior wall and roofing


EXTRIOR WALL AND ROOF DETAILS

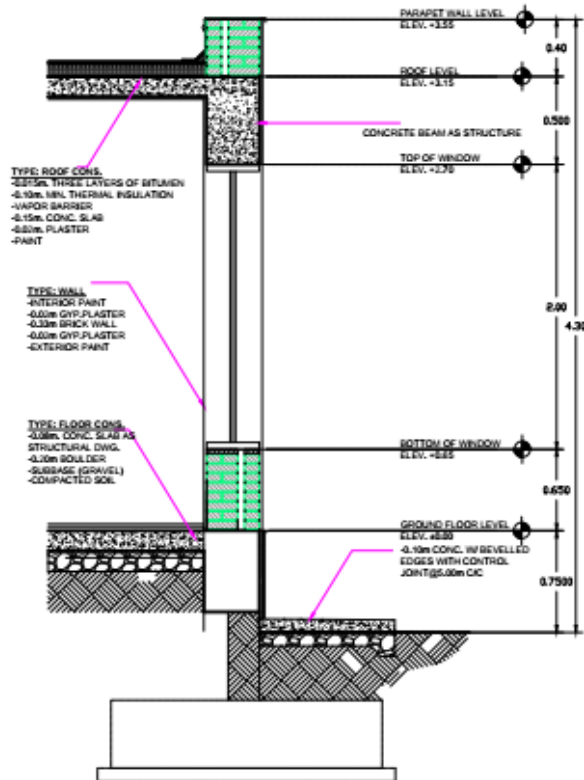


GENERAL NOTES:

- ALL DIMENSIONS ARE IN METER OTHER WISE SPECIFIED.
- ALL WORK SHALL BE DONE IN ACCORDANCE WITH APPLICABLE CODES AND STANDARDS.
- WORK SHALL INCLUDE ALL REQUIRED PERMITS, LABOR, MATERIALS, AND EQUIPMENT TO COMPLETE ALL WORK INDICATED ON DRAWINGS AND AS NECESSARY FOR A COMPLETE PROJECT.

FOUNDATION STEEL BAR BINDING

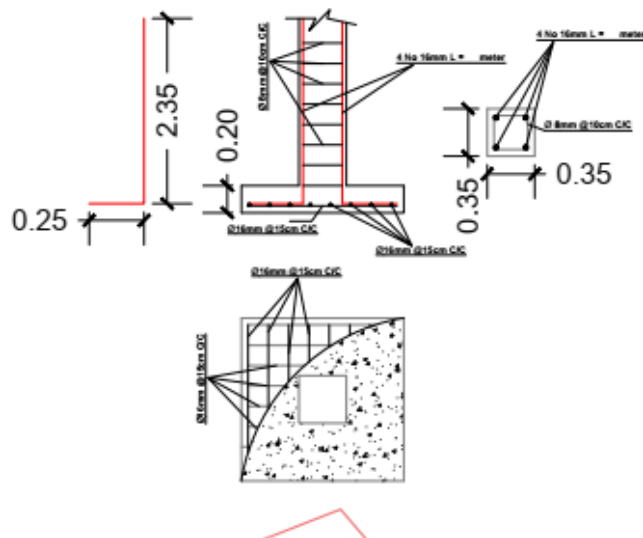


COLUMNS STEEL BAR BINDING

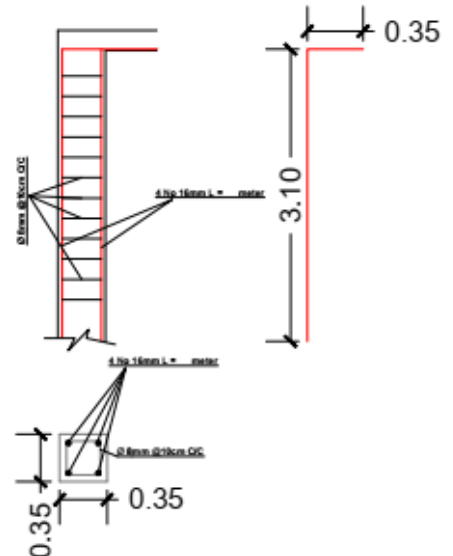

D. Foundation Plan


NORTH

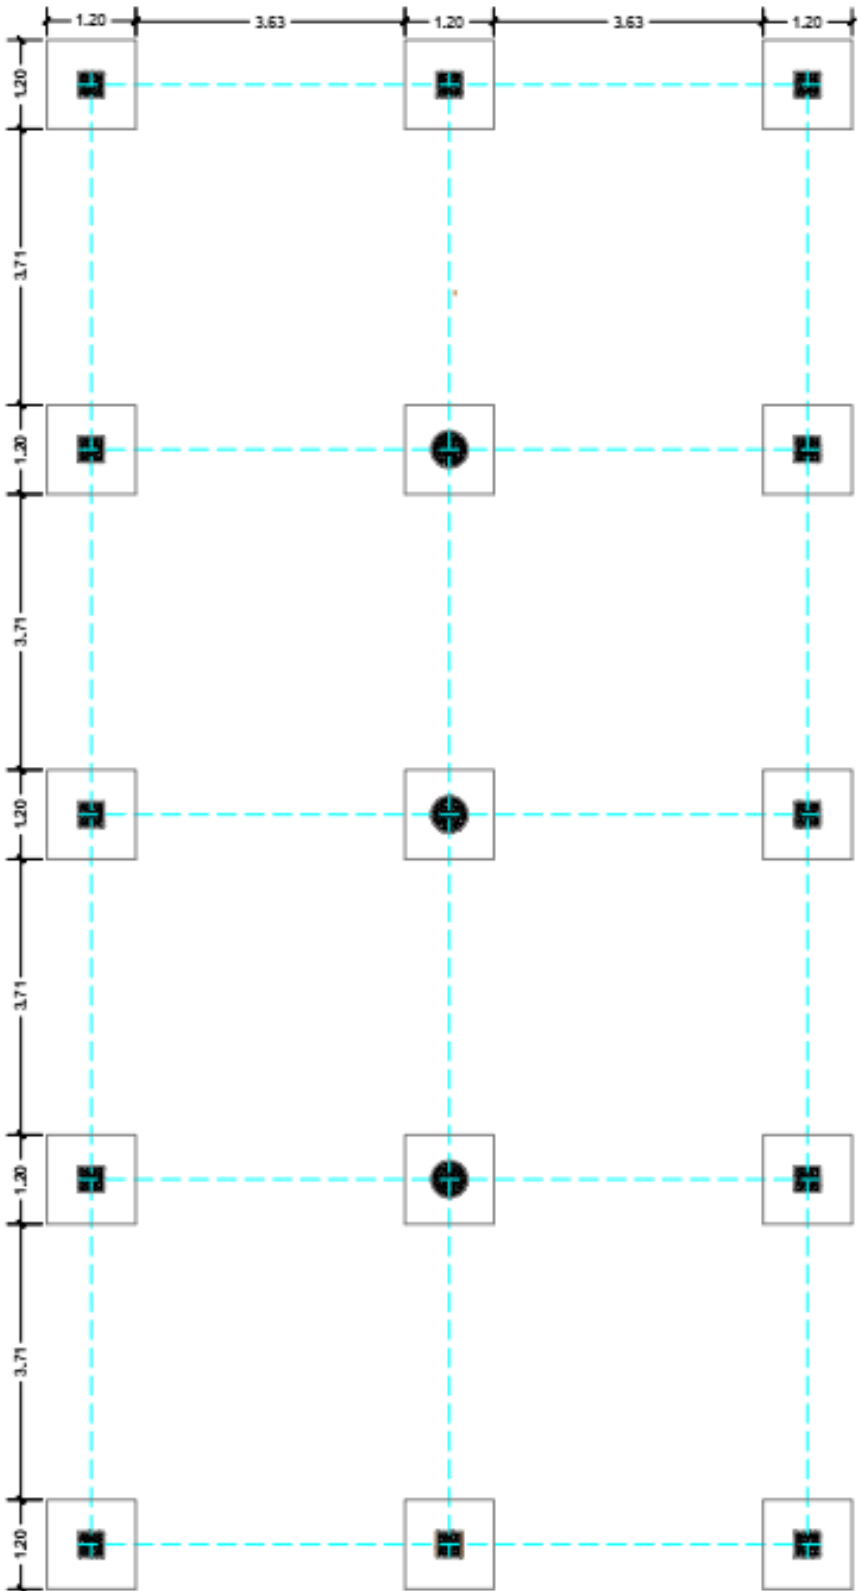

E. Slab Bar Binding

GENERAL NOTES:

- THE COMPRESSIVE STRENGTH OF CONCRETE BEAMS, COLUMNS, BEAMS AND RCC OF F SLAB IS (31MPA).
- USE 60MPAYIELD STRENGTH MILD STEEL FOR ALL CONCRETE ELEMENTS.

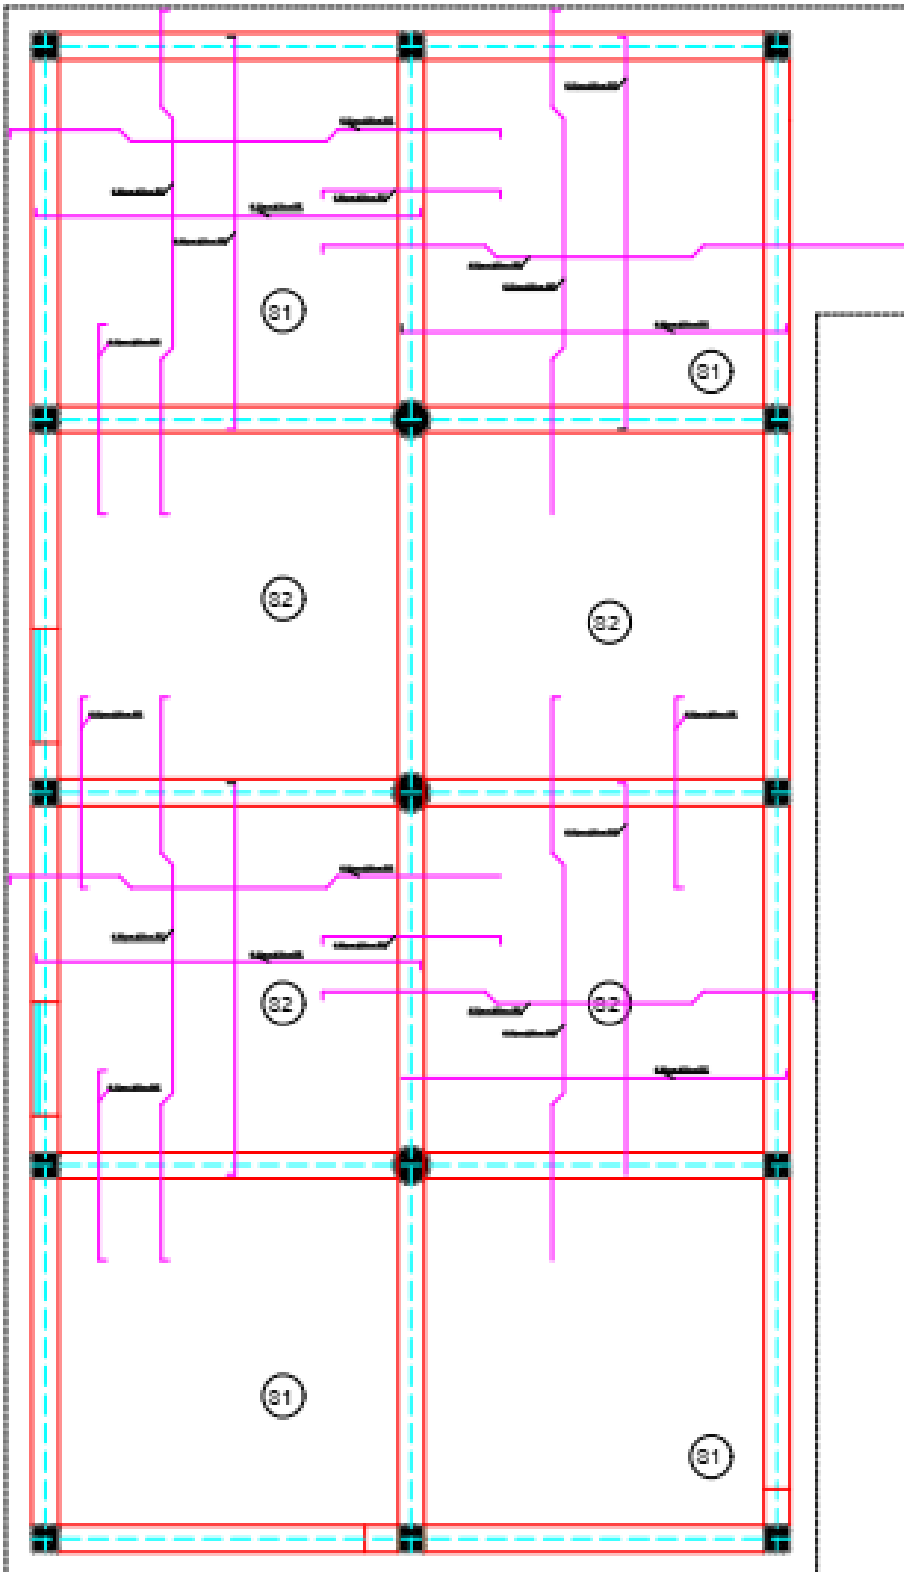

F. Electrical Works Plan

