


Plan

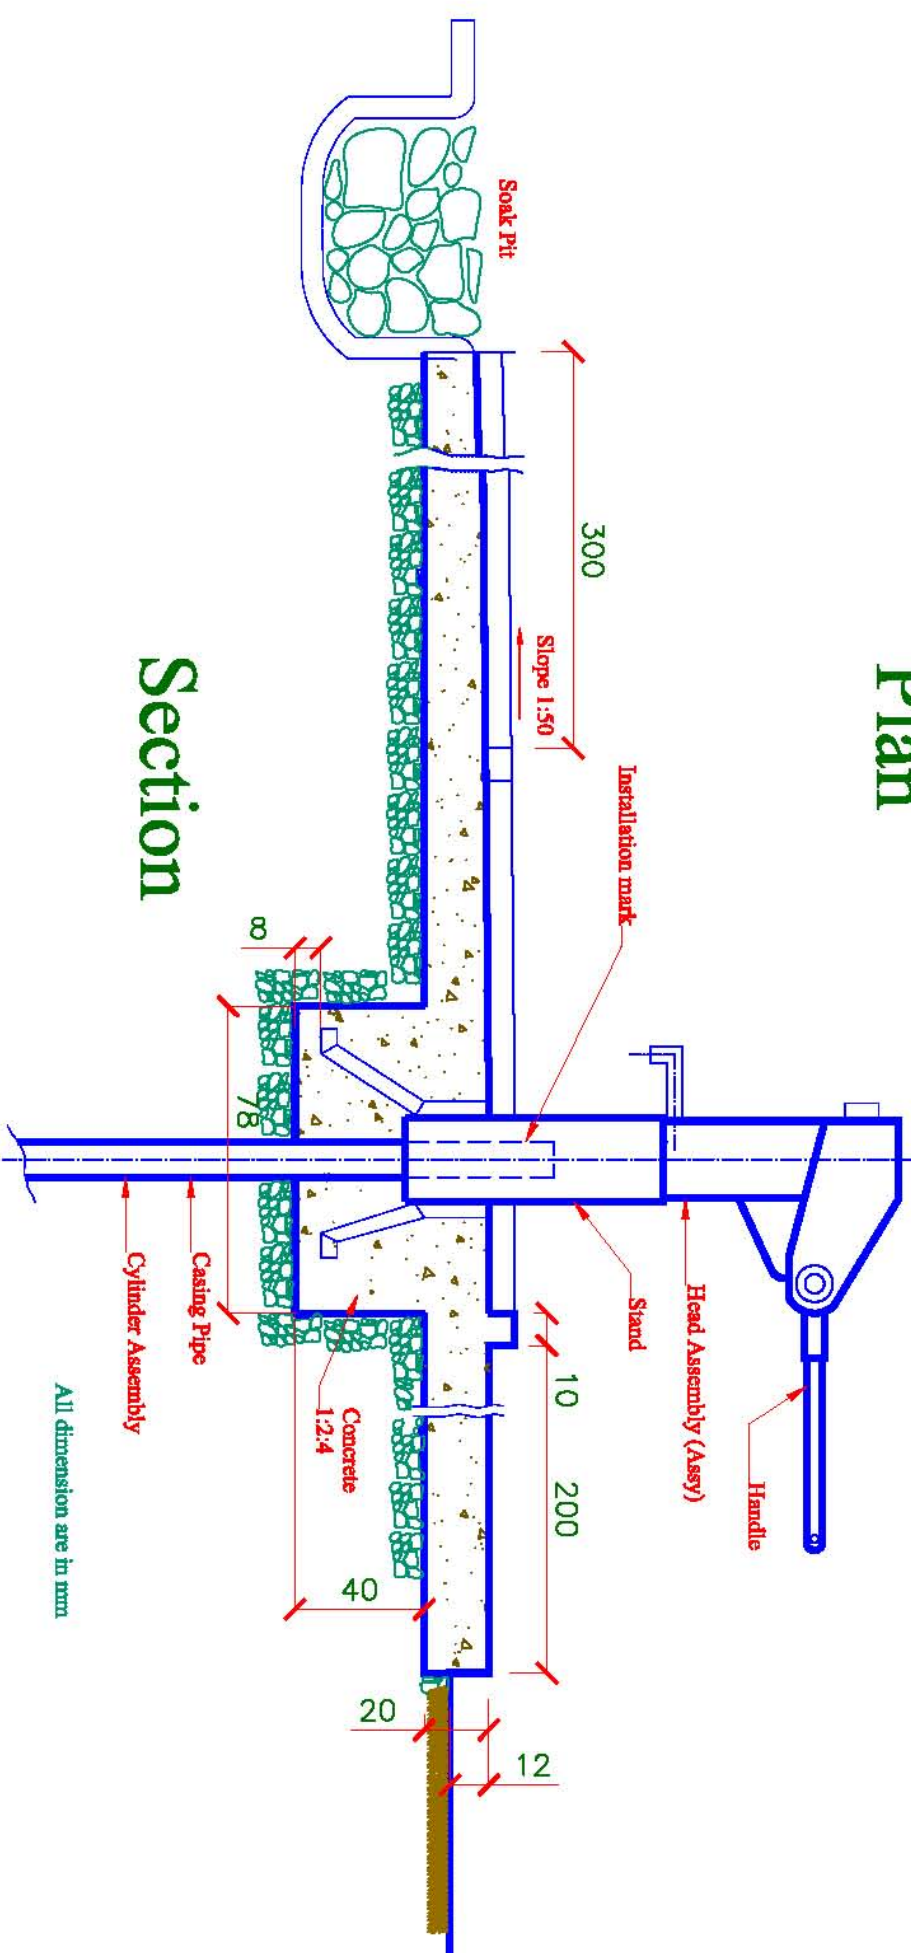

Section

All dimension are in mm